

# Drawing No. ES-W-S Strata

Double Layer Exterior Glue Plywood or OSB  
(1 1/8" nominal total thickness)


253 Gold

STRATA\_MAT

253 Gold

Stone (minimum 2" x 2"  
[50 x 50mm] tile)

SPECTRALOCK® PRO Premium  
Grout; or, PERMACOLOR® Grout

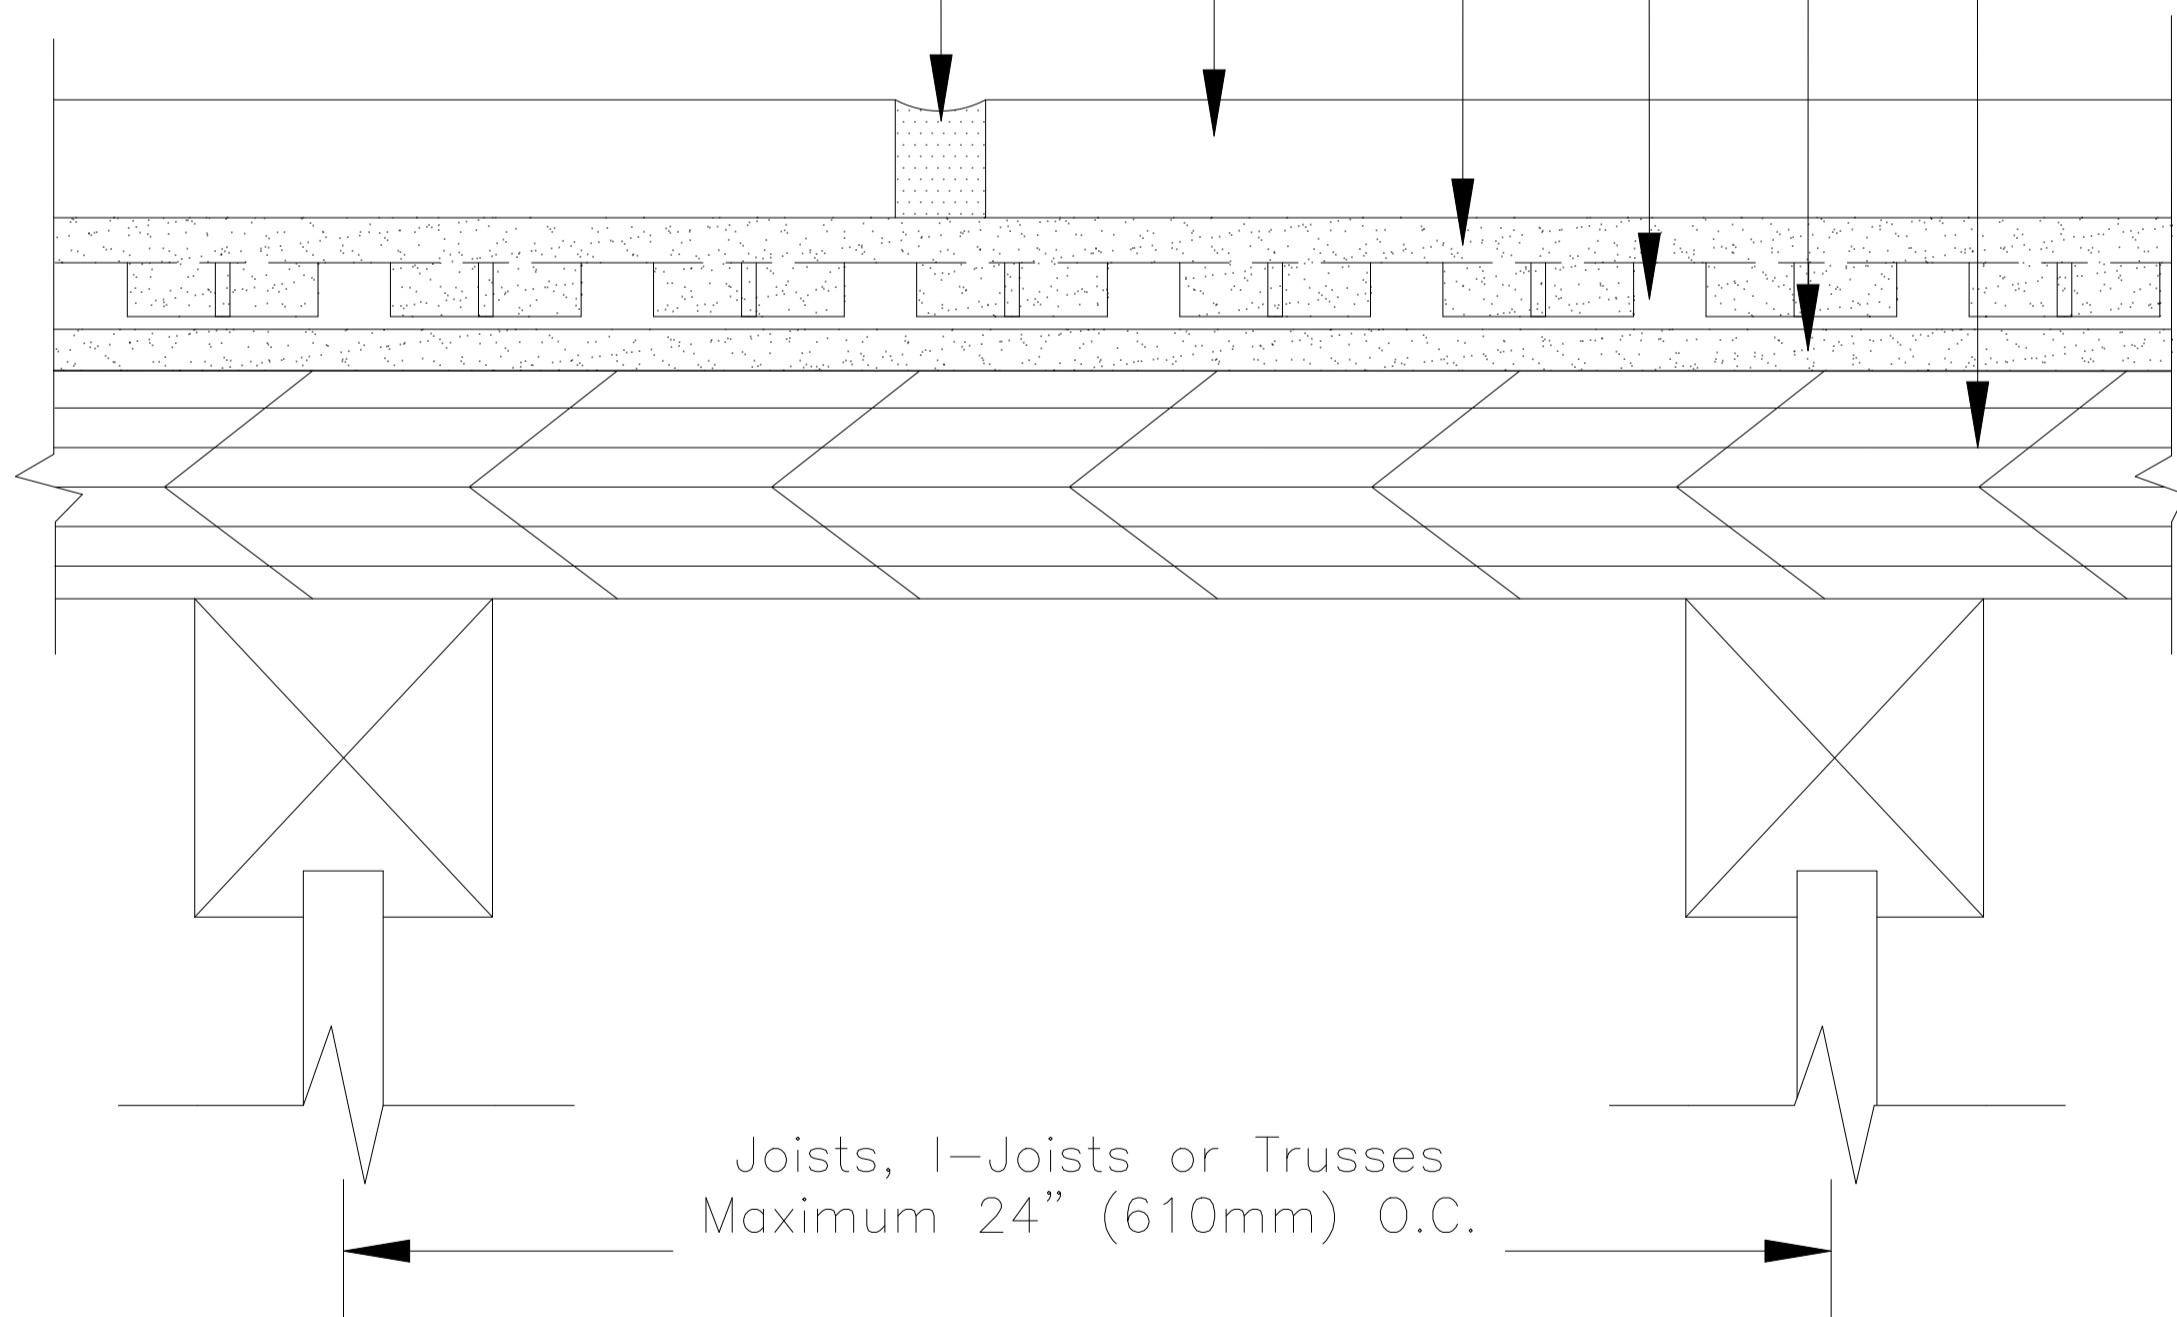

Joists, I-Joists or Trusses  
Maximum 24" (610mm) O.C.

Revision Date: 4/14

Scale: N.T.S.

AS A PROFESSIONAL COURTESY, LATICRETE OFFERS TECHNICAL SERVICES FREE OF CHARGE. THE USER MAINTAINS ALL RESPONSIBILITY FOR VERIFYING THE APPLICABILITY AND SUITABILITY OF THE TECHNICAL SERVICE OR INFORMATION PROVIDED.

(C)2014 LATICRETE INTERNATIONAL, INC. ALL RIGHTS RESERVED. THE RIGHT TO UTILIZE LATICRETE DETAILS FOR COMMERCIAL PURPOSES IS GRANTED EXCLUSIVELY TO CONTRACTORS, ARCHITECTS, QUANTITY SURVEYORS, ENGINEERS, AND SPECIFICATIONS WRITERS. ALL TRADEMARKS SHOWN ARE THE INTELLECTUAL PROPERTIES OF THEIR RESPECTIVE OWNERS.