


Detail ES-W215
Interior

SPECTRALOCK® PRO Premium Grout;
or, PERMACOLOR® Select

Ceramic Tile, Porcelain, or Stone

LATAPOXY® 310 Stone Adhesive (1.)

Concrete or Masonry Wall (2.)

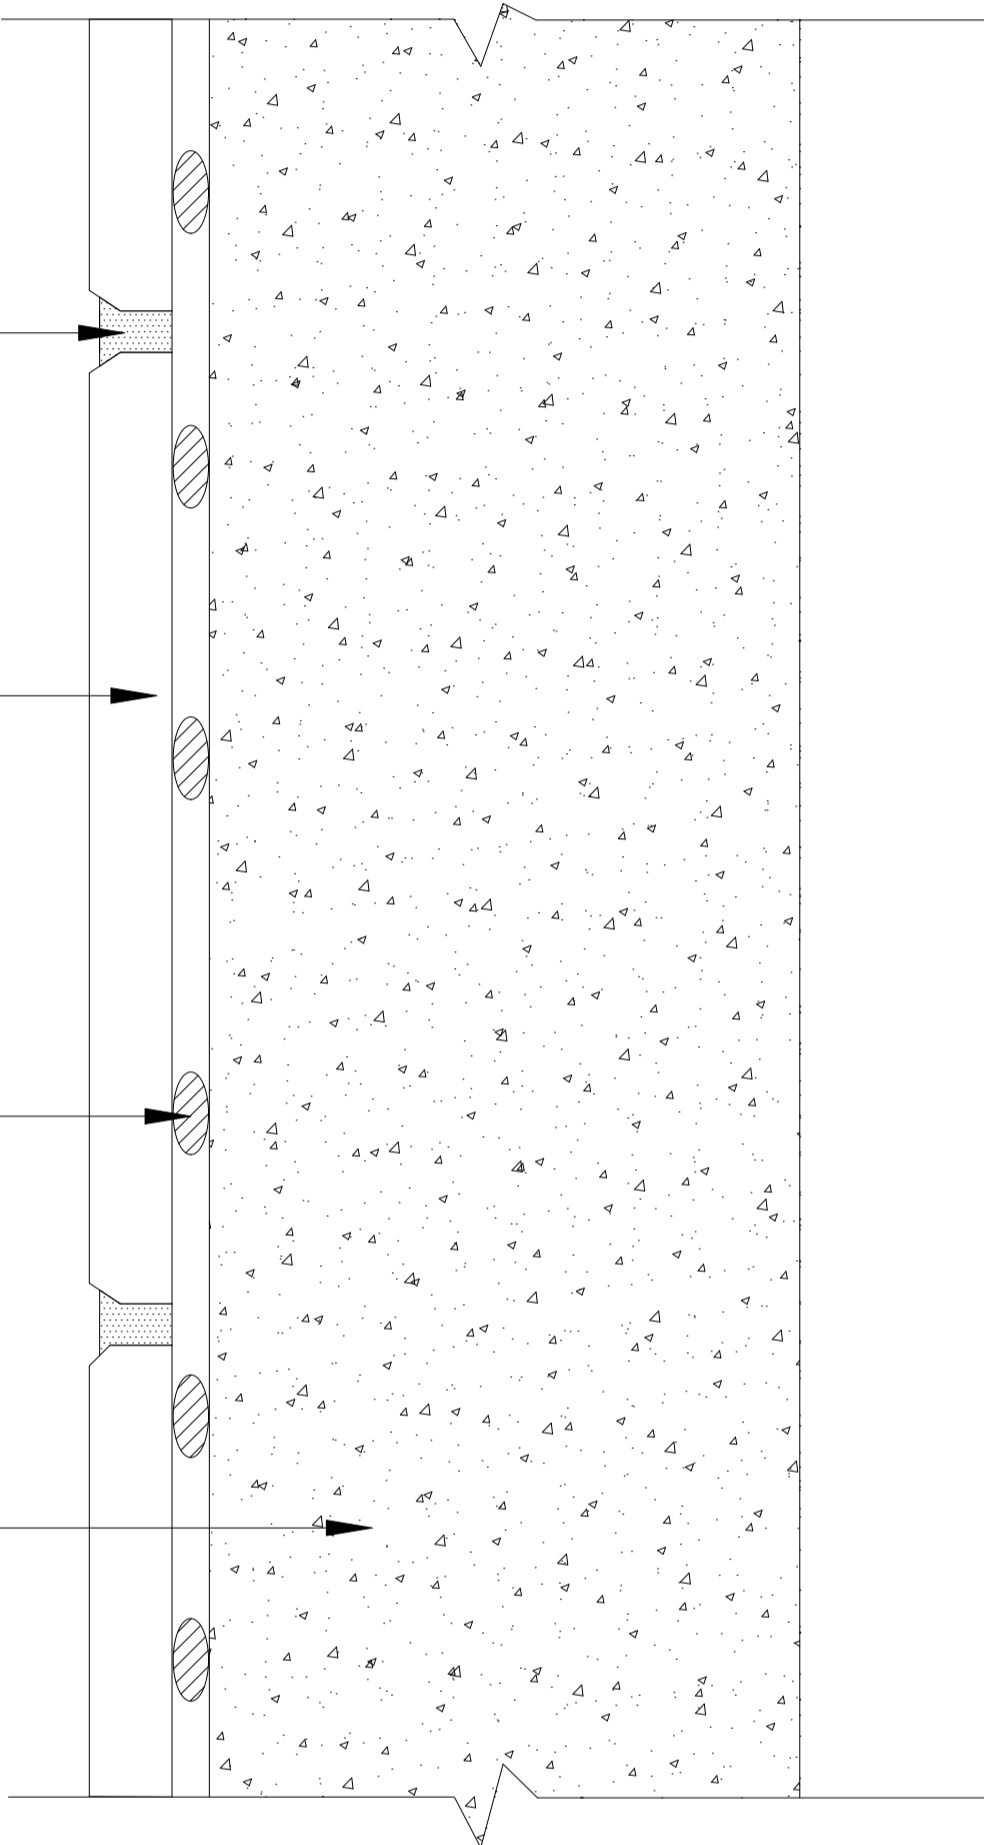

NOTES:

- 1.) Consult Data Sheet for appropriate diameter dab size thickness and veneer requirements.
- 2.) Surface must be plumb and smooth, clean and free of debris and any contaminants.
- 3.) Maximum deflection under total anticipated load not to exceed $L/360$ for tile or $L/480$ for stone.

Revision Date: 1/15 Scale: N.T.S.

AS A PROFESSIONAL COURTESY, LATICRETE OFFERS TECHNICAL SERVICES FREE OF CHARGE. THE USER MAINTAINS ALL RESPONSIBILITY FOR VERIFYING THE APPLICABILITY AND SUITABILITY OF THE TECHNICAL SERVICE OR INFORMATION PROVIDED.

(C)2015 LATICRETE INTERNATIONAL, INC. ALL RIGHTS RESERVED. THE RIGHT TO UTILIZE LATICRETE DETAILS FOR COMMERCIAL PURPOSES IS GRANTED EXCLUSIVELY TO CONTRACTORS, ARCHITECTS, QUANTITY SURVEYORS, ENGINEERS, AND SPECIFICATIONS WRITERS. ALL TRADEMARKS SHOWN ARE THE INTELLECTUAL PROPERTIES OF THEIR RESPECTIVE OWNERS.