

Drawing No. ES-W24oc-T STRATA_MAT

Double Layer Exterior Glue Plywood or OSB
(1 1/8" nominal total thickness)


253 Gold

STRATA_MAT™

253 Gold

Ceramic Tile (minimum
2" x 2" [50 x 50mm] tile)

SPECTRALOCK® PRO Premium
Grout; or, PERMACOLOR® Grout

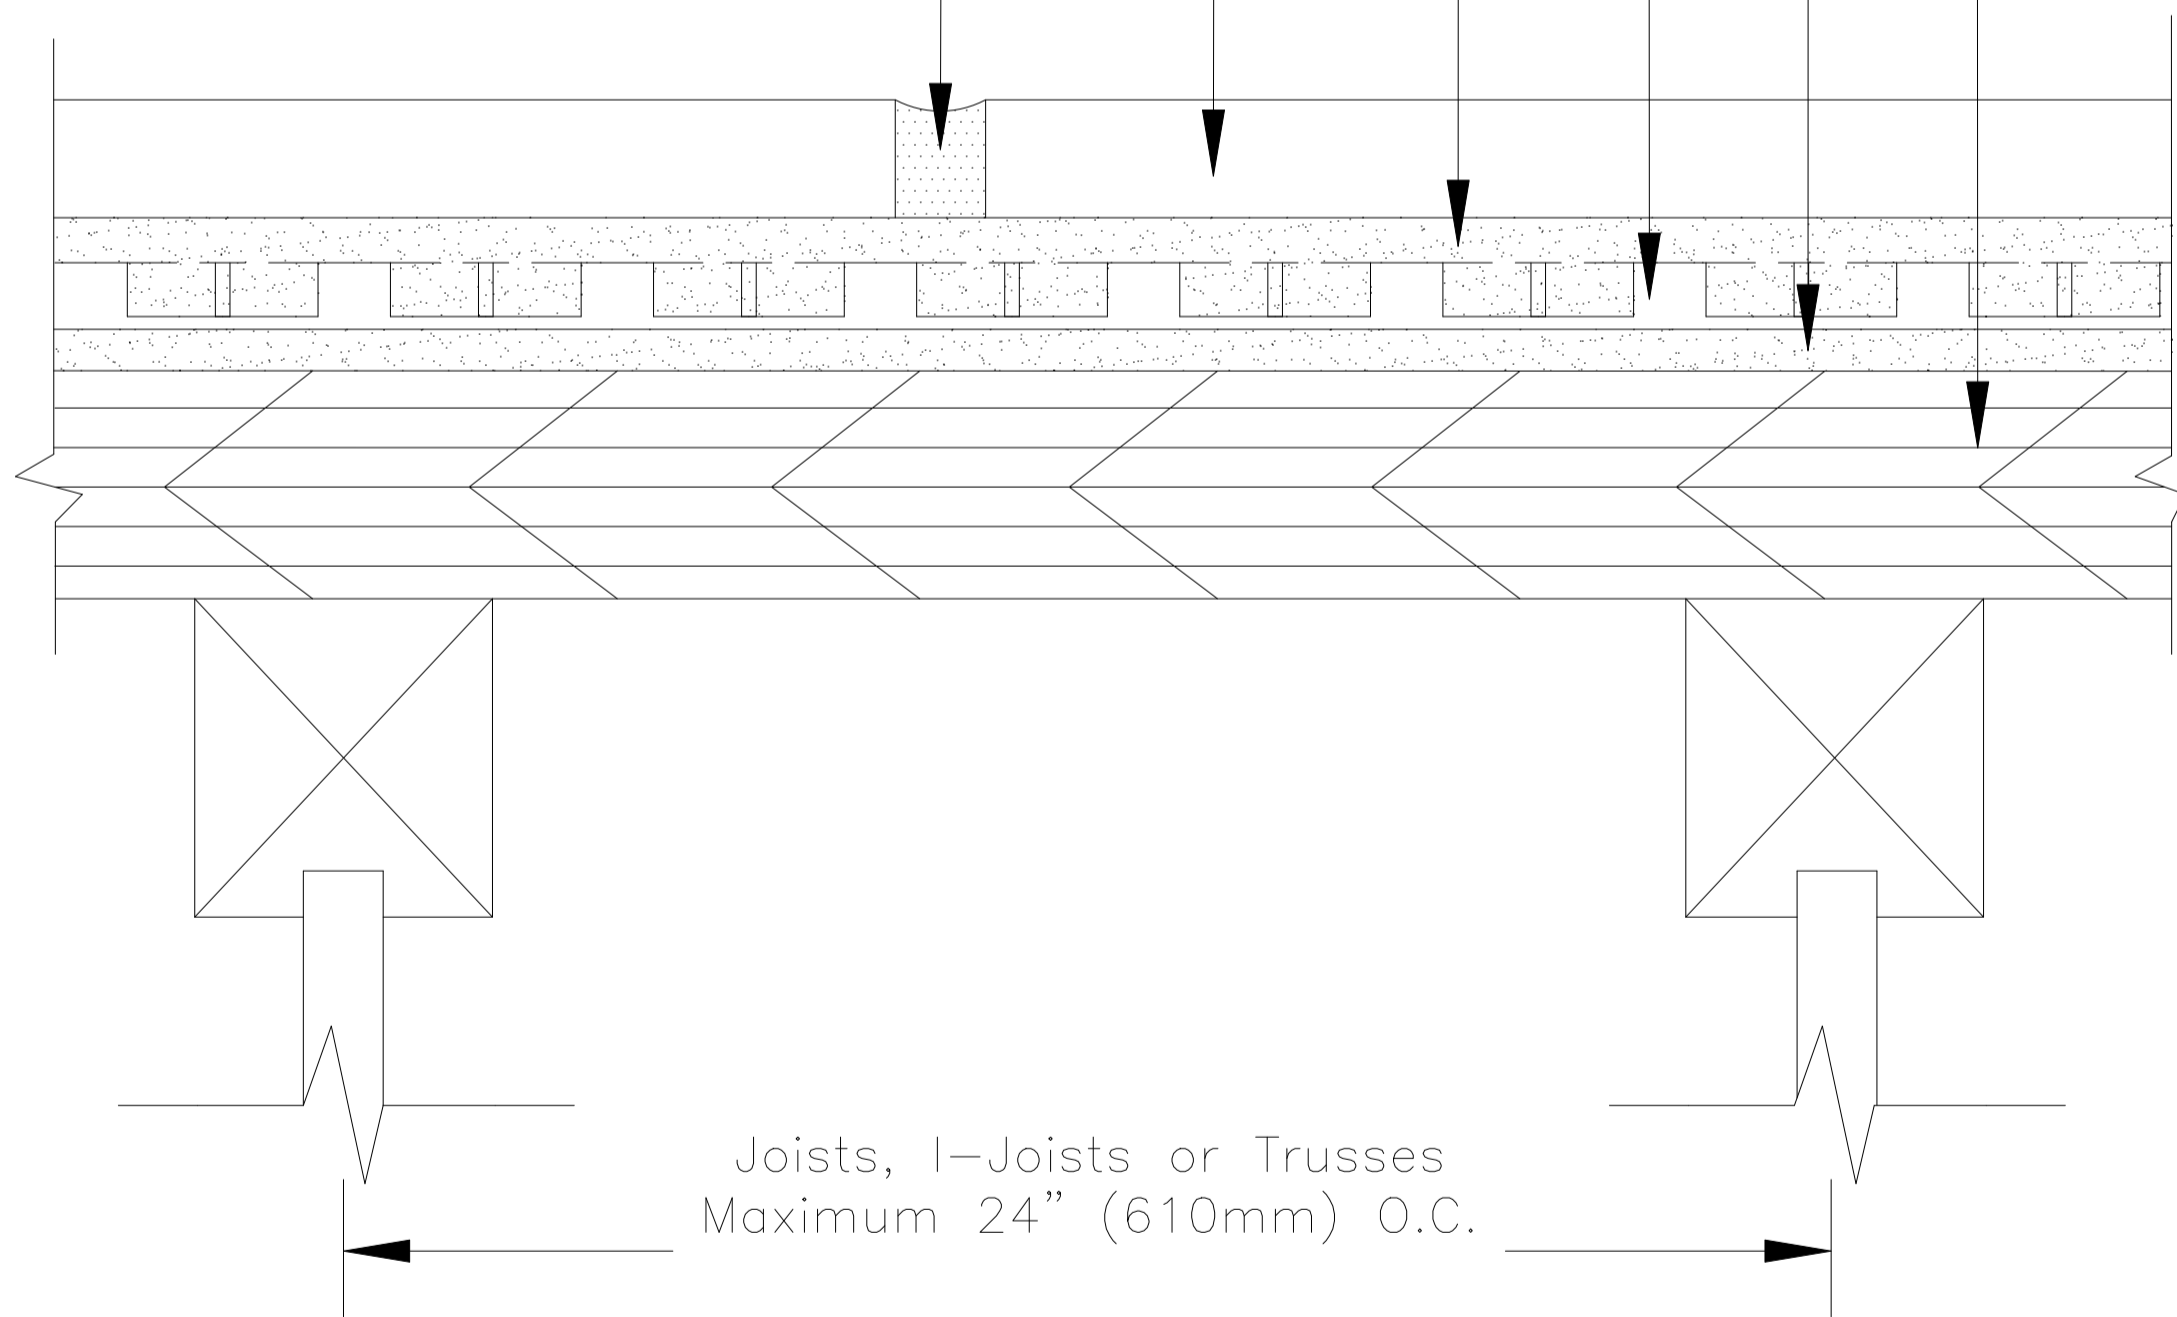

Revision Date: 4/14

Scale: N.T.S.

AS A PROFESSIONAL COURTESY, LATICRETE OFFERS TECHNICAL SERVICES FREE OF CHARGE. THE USER MAINTAINS ALL RESPONSIBILITY FOR VERIFYING THE APPLICABILITY AND SUITABILITY OF THE TECHNICAL SERVICE OR INFORMATION PROVIDED.

(C)2014 LATICRETE INTERNATIONAL, INC. ALL RIGHTS RESERVED. THE RIGHT TO UTILIZE LATICRETE DETAILS FOR COMMERCIAL PURPOSES IS GRANTED EXCLUSIVELY TO CONTRACTORS, ARCHITECTS, QUANTITY SURVEYORS, ENGINEERS, AND SPECIFICATIONS WRITERS. ALL TRADEMARKS SHOWN ARE THE INTELLECTUAL PROPERTIES OF THEIR RESPECTIVE OWNERS.