




# Drawing No. ES C311

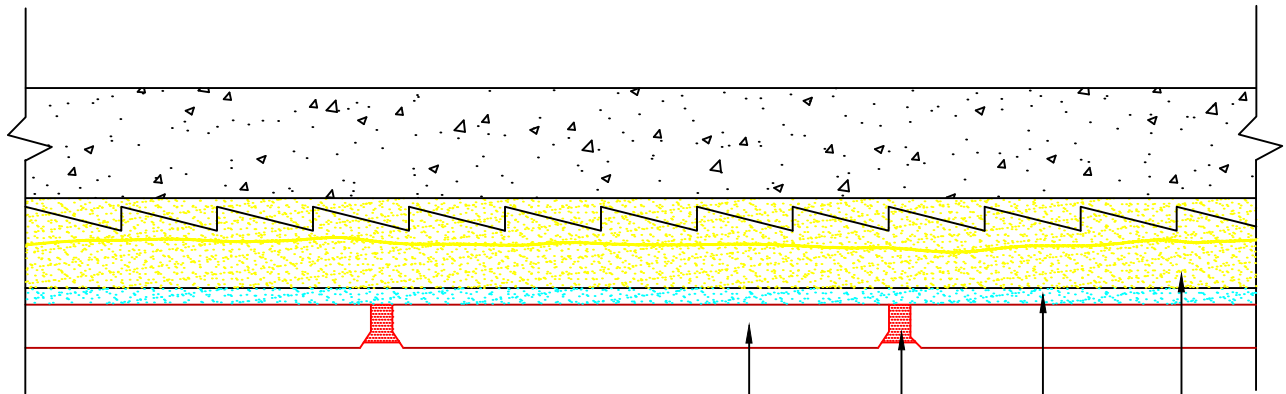

Ceramic Tile or Stone \_\_\_\_\_

SPECTRALOCK® PRO Premium Grout;  
or, PERMACOLOR® Select \_\_\_\_\_

Tile Installation Mortar\* \_\_\_\_\_

3701 Fortified Mortar on Suspended  
Metal Lath Over Concrete or Tile Backer Board \_\_\_\_\_

\*Tile Installation Mortar to be either 257 TITANIUM, 254 Platinum,  
or MULTIMAX LITE.

Revision Date: 1/20

Scale: N.T.S.

AS A PROFESSIONAL COURTESY, LATICRETE OFFERS TECHNICAL SERVICES FREE OF CHARGE. THE USER MAINTAINS ALL RESPONSIBILITY FOR VERIFYING THE APPLICABILITY AND SUITABILITY OF THE TECHNICAL SERVICE OR INFORMATION PROVIDED.

(C)2020 LATICRETE INTERNATIONAL, INC. ALL RIGHTS RESERVED. THE RIGHT TO UTILIZE LATICRETE DETAILS FOR COMMERCIAL PURPOSES IS GRANTED EXCLUSIVELY TO CONTRACTORS, ARCHITECTS, QUANTITY SURVEYORS, ENGINEERS, AND SPECIFICATIONS WRITERS. ALL TRADEMARKS SHOWN ARE THE INTELLECTUAL PROPERTIES OF THEIR RESPECTIVE OWNERS.