


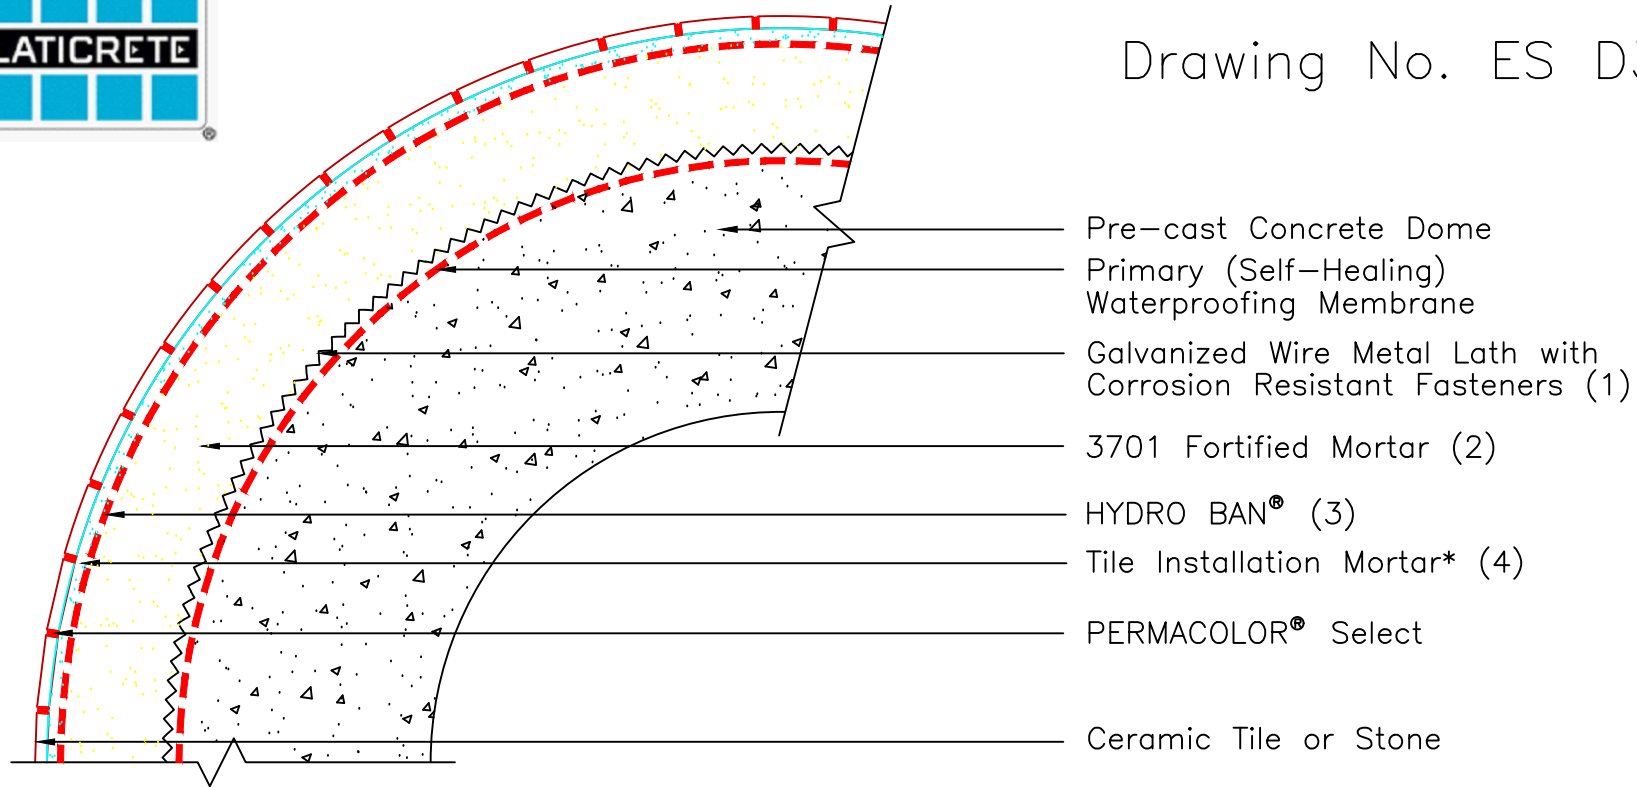

Drawing No. ES D300



NOTES:

- 1.) Galvanized Wire Metal Lath Installed with Corrosion Resistant Fasteners; Install in Accordance with ANSI A108.01(3.3) and A108.1A.
- 2.) 3701 Fortified Mortar for Leveling up to 1/2" (12mm) Thick In One Application. Two or More Applications May Be Required for Thicker Leveling Coats.
- 3.) HYDRO BAN, For Use in Crack Suppression and to Prevent Water Penetration Which May Result in Excessive Efflorescence.
- 4.) *Tile installation mortar to be either 257 TITANIUM, 254 Platinum, or MULTIMAX LITE..
- 5.) Expansion Joints are Required.

Revision Date: 2/20

Scale: N.T.S.

AS A PROFESSIONAL COURTESY, LATICRETE OFFERS TECHNICAL SERVICES FREE OF CHARGE. THE USER MAINTAINS ALL RESPONSIBILITY FOR VERIFYING THE APPLICABILITY AND SUITABILITY OF THE TECHNICAL SERVICE OR INFORMATION PROVIDED.

(C)2020 LATICRETE INTERNATIONAL, INC. ALL RIGHTS RESERVED. THE RIGHT TO UTILIZE LATICRETE DETAILS FOR COMMERCIAL PURPOSES IS GRANTED EXCLUSIVELY TO CONTRACTORS, ARCHITECTS, QUANTITY SURVEYORS, ENGINEERS, AND SPECIFICATIONS WRITERS. ALL TRADEMARKS SHOWN ARE THE INTELLECTUAL PROPERTIES OF THEIR RESPECTIVE OWNERS.