


Drawing No. ES F103 — Wood Deck

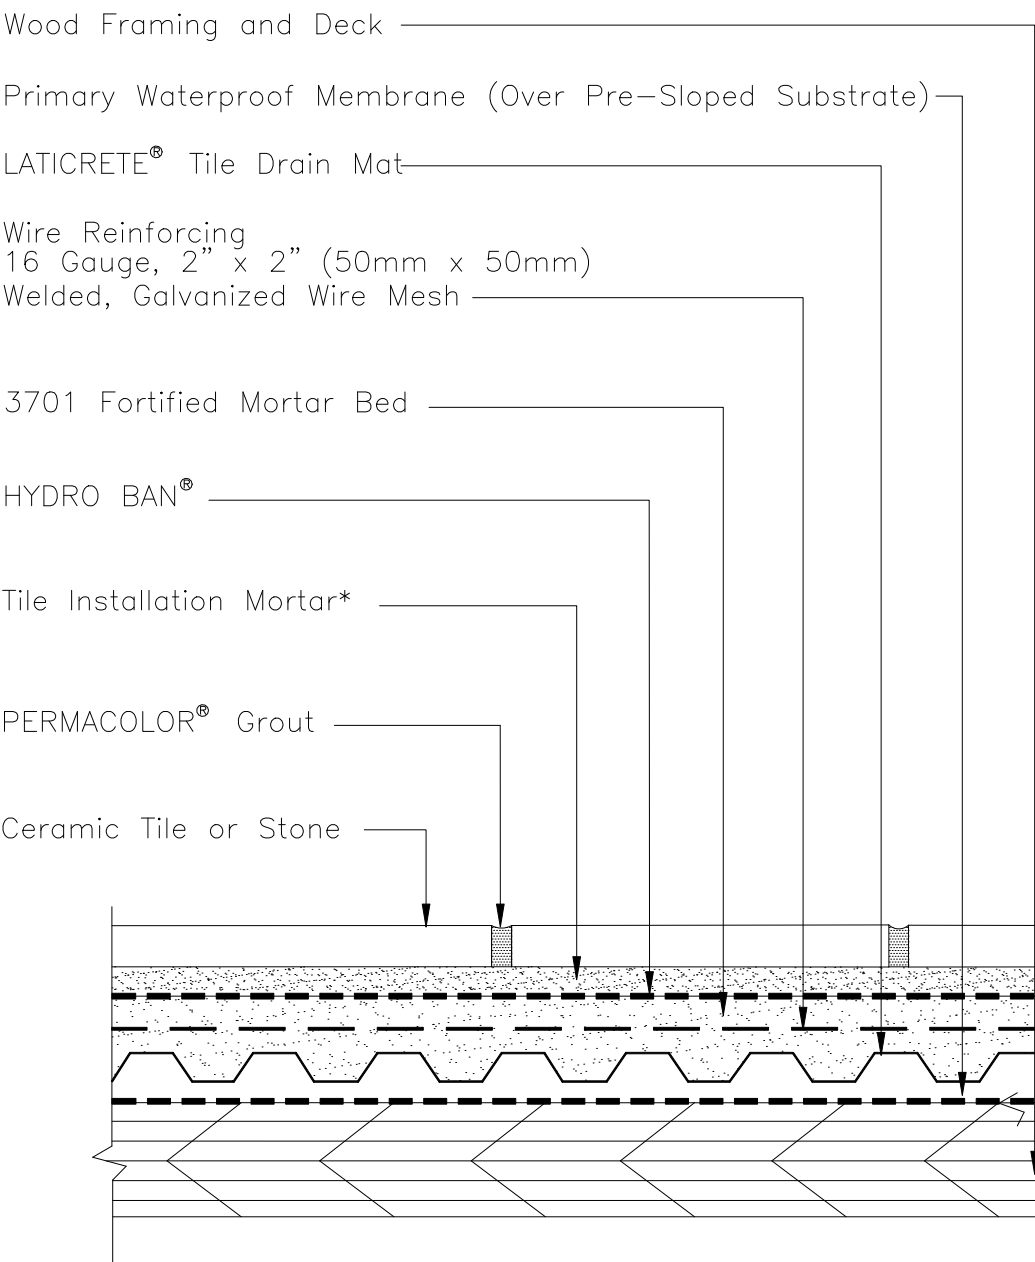

Wood Framing and Deck

Primary Waterproof Membrane (Over Pre-Sloped Substrate)

LATICRETE® Tile Drain Mat

Wire Reinforcing
16 Gauge, 2" x 2" (50mm x 50mm)
Welded, Galvanized Wire Mesh

3701 Fortified Mortar Bed

HYDRO BAN®

Tile Installation Mortar*

PERMACOLOR® Grout

Ceramic Tile or Stone

* Tile installation mortar to be either 254 Platinum, 257 TITANIUM™ or MULTIMAX™ LITE.

Revision Date: 8/20 Scale: N.T.S.

AS A PROFESSIONAL COURTESY, LATICRETE OFFERS TECHNICAL SERVICES FREE OF CHARGE. THE USER MAINTAINS ALL RESPONSIBILITY FOR VERIFYING THE APPLICABILITY AND SUITABILITY OF THE TECHNICAL SERVICE OR INFORMATION PROVIDED.

(C)2020 LATICRETE INTERNATIONAL, INC. ALL RIGHTS RESERVED. THE RIGHT TO UTILIZE LATICRETE DETAILS FOR COMMERCIAL PURPOSES IS GRANTED EXCLUSIVELY TO CONTRACTORS, ARCHITECTS, QUANTITY SURVEYORS, ENGINEERS, AND SPECIFICATIONS WRITERS. ALL TRADEMARKS SHOWN ARE THE INTELLECTUAL PROPERTIES OF THEIR RESPECTIVE OWNERS.