



Drawing No. ES F200


Skim coat* (min. 1/8" [3mm]) over
cured Poured Gypsum Underlayment (in lieu of gypsum
top coat spray)

HYDRO BAN®

Tile Installation Mortar*

SPECTRALOCK® PRO Premium Grout;
or, PERMACOLOR® Select

Ceramic Tile or Stone

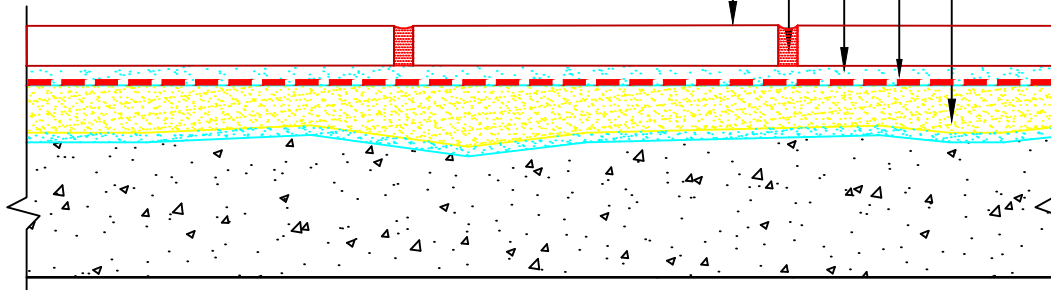

* Skim Coat, and Tile Installation Mortar to be either 257 TITANIUM, 254 Platinum,
or MULTIMAX LITE.

NOTE: LATICRETE cannot warranty against cracking or water penetration if either HYDRO
BAN or 9235 Waterproofing Membrane is not installed.

Revision Date: 2/20

Scale: N.T.S.

AS A PROFESSIONAL COURTESY, LATICRETE OFFERS
TECHNICAL SERVICES FREE OF CHARGE. THE USER
MAINTAINS ALL RESPONSIBILITY FOR VERIFYING THE
APPLICABILITY AND SUITABILITY OF THE TECHNICAL
SERVICE OR INFORMATION PROVIDED.

(C)2020 LATICRETE INTERNATIONAL, INC. ALL RIGHTS RESERVED. THE RIGHT TO UTILIZE
LATICRETE DETAILS FOR COMMERCIAL PURPOSES IS GRANTED EXCLUSIVELY TO CONTRACTORS,
ARCHITECTS, QUANTITY SURVEYORS, ENGINEERS, AND SPECIFICATIONS WRITERS. ALL
TRADEMARKS SHOWN ARE THE INTELLECTUAL PROPERTIES OF THEIR RESPECTIVE OWNERS.