


3D Isometric



A Tile Face
3" = 1'-0"

B Tile Side
3" = 1'-0"

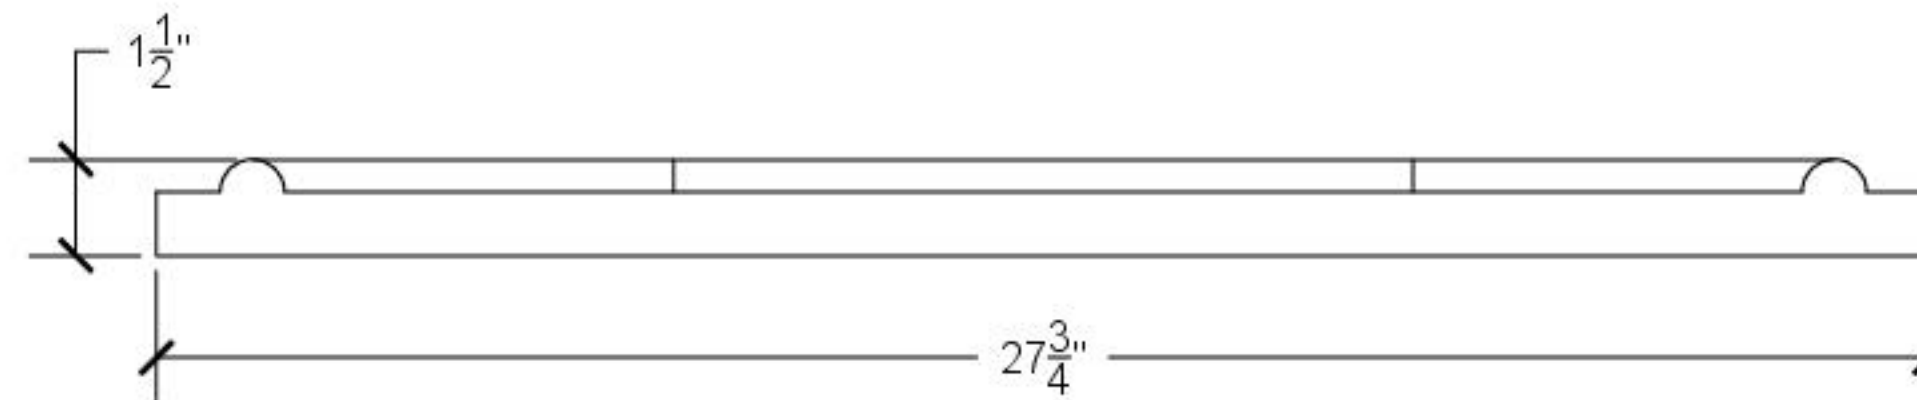

4420 ANDREWS ST, STE A
NORTH LAS VEGAS, NV 89081
PH: (702) 968-0222
FAX: (702) 728-2777

ALL DRAWINGS MUST BE
SIGNED FOR APPROVAL
PRIOR TO PRODUCTION

☐ APPROVED
☐ APPROVED AS NOTED
☐ REVISE AND RESUBMIT

X _____

DATE: _____

DELIVERY, STORAGE &
HANDLING

A. TRANSPORT, LIFT AND
HANDLE UNITS WITH
CARE AVOIDING
EXCESSIVE STRESS AND
PREVENTING DAMAGE.
USE APPROPRIATE
EQUIPMENT.

B. STORE PRODUCTS IN
MANUFACTURER'S
UNOPENED PACKAGING
UNTIL READY FOR
INSTALLATION, IN A
CLEAN DRY AREA
PROTECTED FROM
WEATHER, MOISTURE
AND DAMAGE. STORE
UNITS UPRIGHT AND
NOT STACKED UNLESS
PERMITTED BY
MANUFACTURER.

TOLERANCES:

A. DIMENSIONAL OVERALL
TOLERANCE $\pm \frac{1}{8}"$

B. THICKNESS $\pm \frac{1}{8}"$

C. WARPAGE OR BOWING
 $\frac{1}{16}"$ PER FOOT.

COMPANY NAME:
LEGACY

PROJECT:
XX

MATERIAL TYPE:
GFRG

DESCRIPTION:
XX

QUANTITY:
XX

DRAFTED BY:
KPH

DATE:
02/28/2024

REV.
—

SHEET:
23