

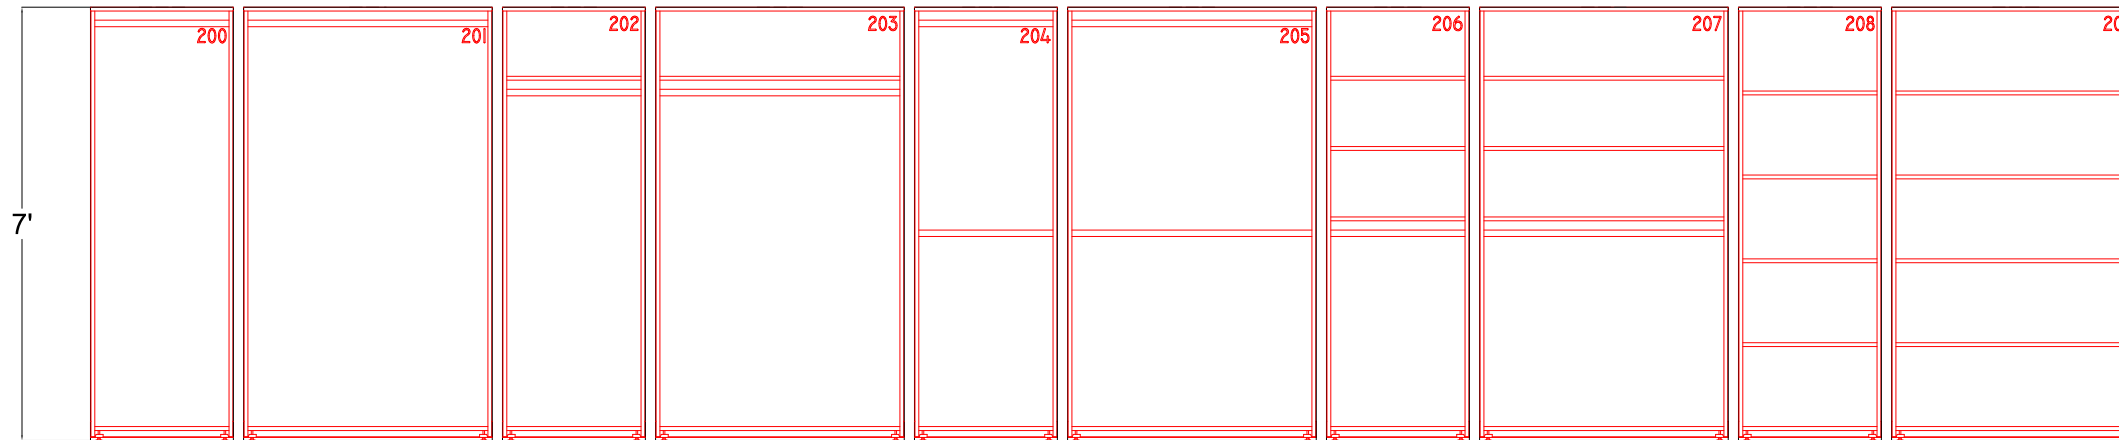
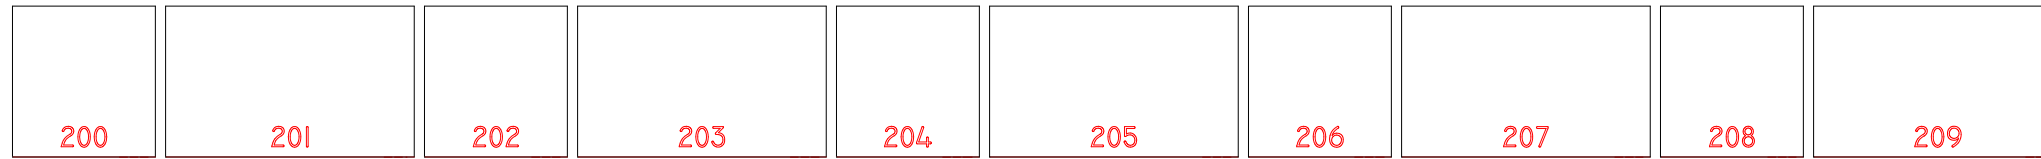


STANDARD CABINETS PLAN VIEW

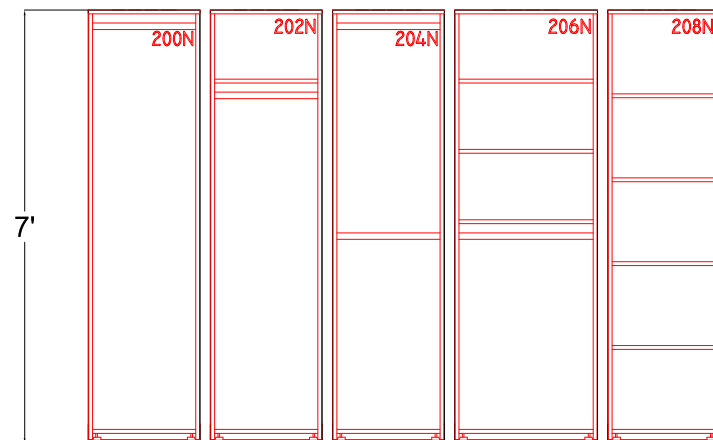

STANDARD CABINETS ELEVATION VIEW

NARROW CABINETS PLAN VIEW

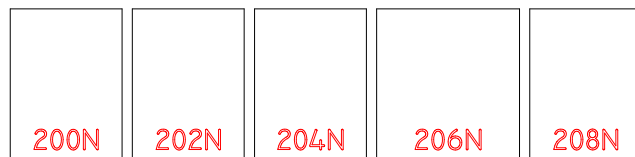

NARROW CABINETS ELEVATION VIEW

NOTES:

1. ALL CABINETS ARE PREFABRICATED IN STANDARD SIZES. ROOM DIMENSIONS ARE TO BE VERIFIED BY GENERAL CONTRACTOR PRIOR TO CONSTRUCTION.
2. A ROUGH OPENING OF 7'-6" IS REQUIRED FOR CABINET INSTALLATION, WHEN SOFFITS ARE TO BE CONSTRUCTED ABOVE MARCO CABINETS.
3. ALL CABINET DOORS HAVE PADLOCK READY LATCHES. PADLOCKS NOT INCLUDED.
4. WALL/FLOOR AREA SPECIFIED FOR CABINET INSTALLATION TO BE FREE OF OBSTRUCTIONS SUCH AS LIGHT SWITCHES, OUTLETS, HVAC, CLOCKS, SIGNS, ETC.
5. CABINETS WITH COMPARTMENT GRILLE DOORS.
5. CABINETS WITH FULL GRILLE DOORS.
5. CABINETS WITH COMPARTMENT WOOD DOORS.
5. CABINETS WITH FULL WOOD DOORS.
6. CABINET COLOR COMBINATION TO BE SELECTED.
6. CABINET COLOR COMBINATION TO BE _____.