





STANDARD FOLIO PLAN VIEW

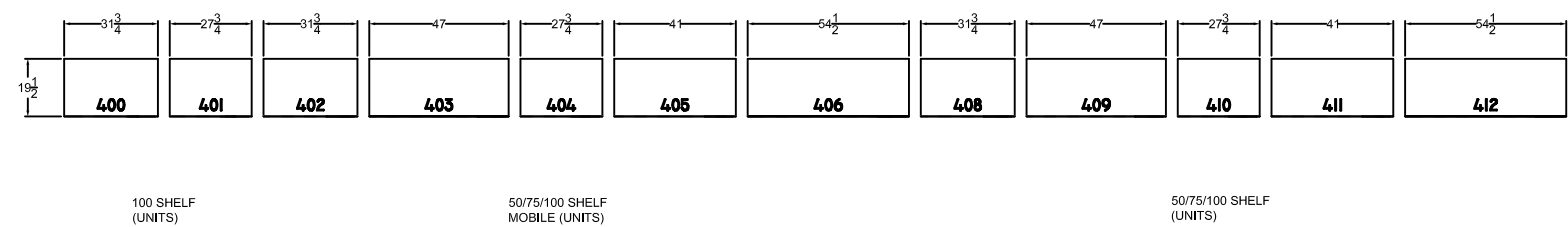

STANDARD FOLIO ELEVATION VIEW


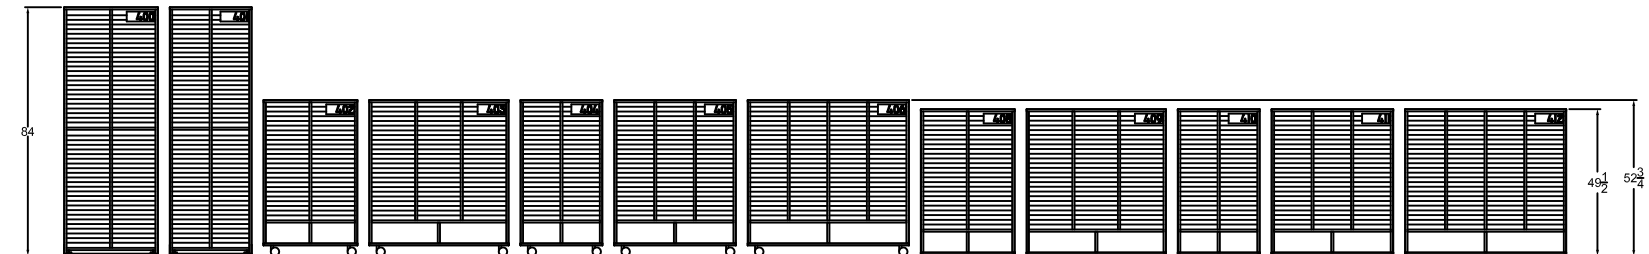


STANDARD 16" LIBRARIES PLAN VIEW

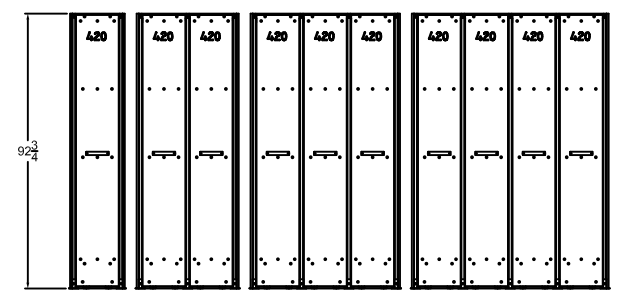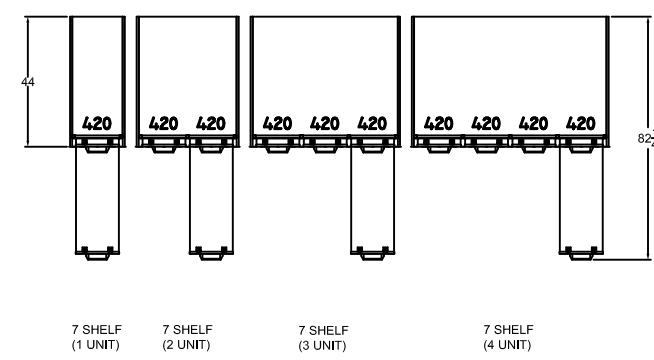

STANDARD 16" LIBRARIES ELEVATION VIEW

OVERSIZED 19" LIBRARIES PLAN VIEW

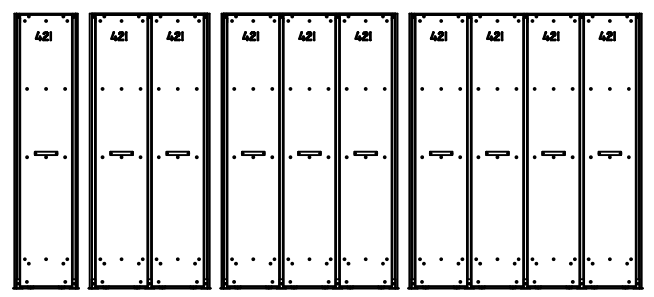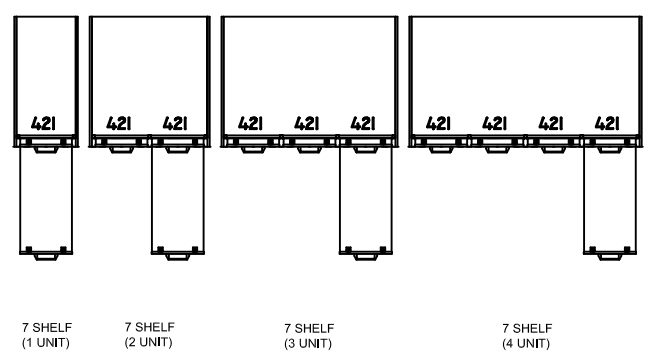

OVERSIZED 19" LIBRARIES ELEVATION VIEW

NOTES:  
1. MARCO MUSIC LIBRARIES ARE PREFABRICATED IN STANDARD / OVERSIZED 16" / 19" WIDTHS.  
ROOM DIMENSIONS ARE TO BE VERIFIED BY GENERAL CONTRACTOR PRIOR TO CONSTRUCTION.  
2. A ROUGH OPENING OF 8'-0" IS REQUIRED FOR 7-SHELF UNIT INSTALLATION. WHEN SOFFITS ARE TO BE CONSTRUCTED ABOVE MARCO MUSIC LIBRARIES.  
3. WALL/FLOOR AREA SPECIFIED FOR CABINET INSTALLATION TO BE FREE OF OBSTRUCTIONS SUCH AS LIGHT SWITCHES, OUTLETS, HVAC, CLOCKS, SIGNS, ETC.  
4. LIBRARY UNITS SHOULD BE INSTALLED ON CONCRETE, SMOOTH TILE, OR COMMERCIAL GRADE UNPADDED CARPET FOR SMOOTH OPERATION AND EASE OF ROLLING. DO NOT INSTALL ON CARPET WITH PADDING UNDERNEATH.  
5. THERE SHOULD BE NO VARIANCE IN FLOOR ELEVATION UNDER OR IN THE OPEN POSITION FOR MUSIC LIBRARIES.  
6. MUSIC LIBRARY UNITS COME IN LEFT OR RIGHT HAND CONFIGURATIONS.  
7. MUSIC LIBRARY COLOR COMBINATION TO BE SELECTED.