





FOLIO CABINETS PLAN VIEW

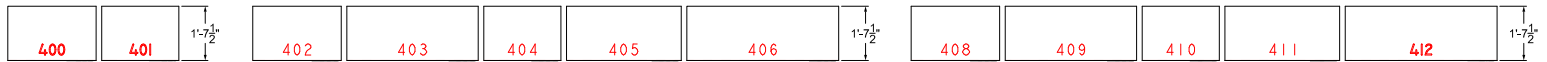

100 SHELF
(UNITS)


50/75/100 SHELF
MOBILE (UNITS)

50/75/100 SHELF
(UNITS)

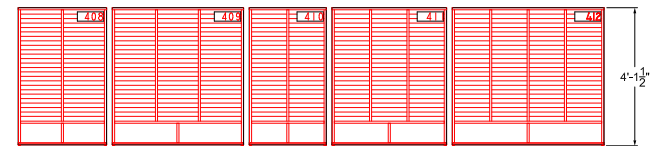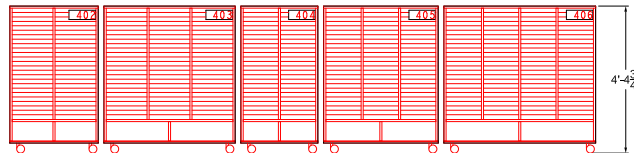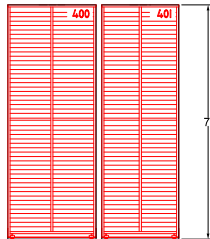

FOLIO CABINETS ELEVATION VIEW

STANDARD LIBRARY PLAN VIEW

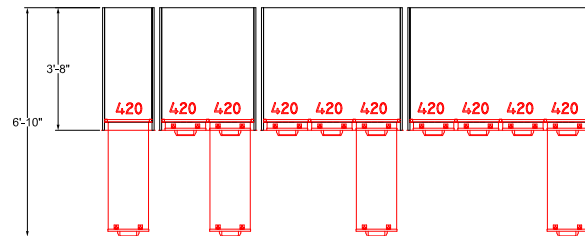


7 SHELF
(1 UNIT)

7 SHELF
(2 UNIT)

7 SHELF
(3 UNIT)

7 SHELF
(4 UNIT)

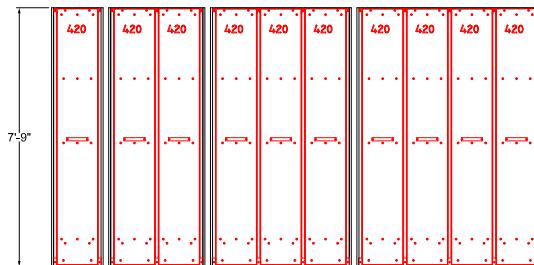

STANDARD LIBRARY ELEVATION VIEW

NOTES:

1. MARCO MUSIC LIBRARIES/FOLIOS ARE PREFABRICATED IN STANDARD SIZES.
ROOM DIMENSIONS ARE TO BE VERIFIED BY GENERAL CONTRACTOR PRIOR TO CONSTRUCTION.
2. A ROUGH OPENING OF 8'-0" IS REQUIRED FOR 7-SHELF UNIT INSTALLATION, WHEN SOFFITS ARE TO BE CONSTRUCTED ABOVE MARCO MUSIC LIBRARIES.
3. WALL/FLOOR AREA SPECIFIED FOR CABINET INSTALLATION TO BE FREE OF OBSTRUCTIONS SUCH AS LIGHT SWITCHES, OUTLETS, HVAC, CLOCKS, SIGNS, ETC.
4. THERE SHOULD BE NO VARIANCE IN FLOOR ELEVATION UNDER OR IN THE OPEN POSITION FOR MUSIC LIBRARIES.
5. MUSIC LIBRARY UNITS COME IN LEFT OR RIGHT HAND CONFIGURATIONS.
6. MUSIC LIBRARY COLOR COMBINATION TO BE SELECTED.