
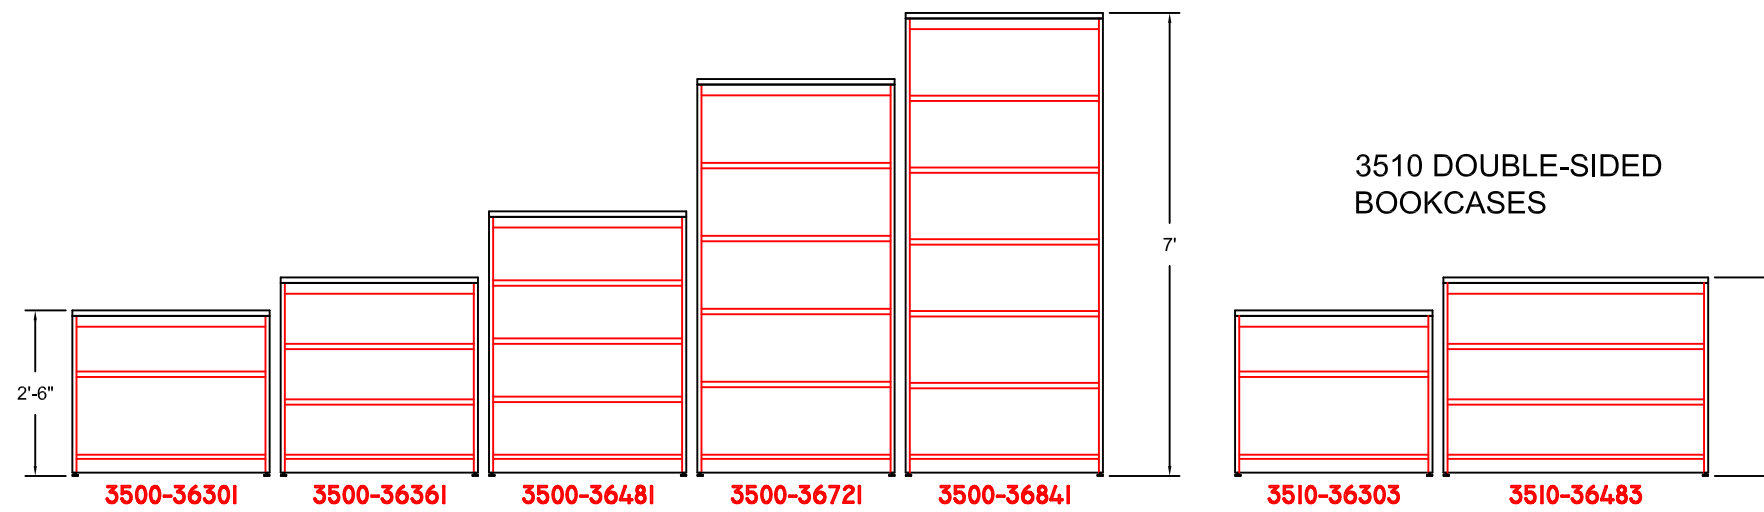


STANDARD CABINETS PLAN VIEW

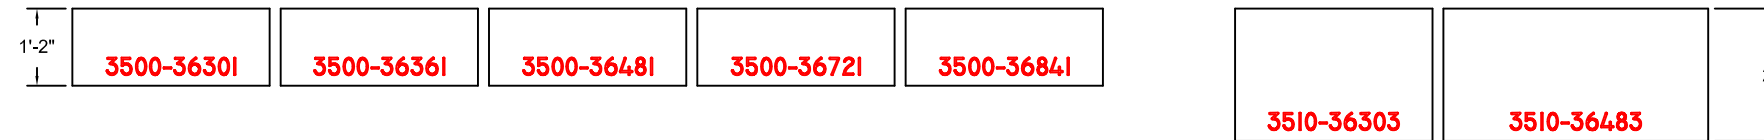

STANDARD CABINETS ELEVATION VIEW

NOTES:

1. ALL BOOKCASES ARE PREFABRICATED IN STANDARD SIZES. ROOM DIMENSIONS ARE TO BE VERIFIED BY GENERAL CONTRACTOR BEFORE CONSTRUCTION.
2. A ROUGH OPENING OF 7'-6" IS REQUIRED FOR 84" CABINET INSTALLATION, WHEN SOFFITS ARE TO BE CONSTRUCTED ABOVE MARCO BOOKCASES.
3. WALL/FLOOR AREA SPECIFIED FOR CABINET INSTALLATION TO BE FREE OF OBSTRUCTIONS SUCH AS LIGHT SWITCHES, OUTLETS, HVAC, SIGNS, ETC.
4. 3510 SERIES BOOKCASES CAN ORDERED STANDARD WITH GLIDES OR CASTERS.
5. BOOKCASES COME IN DIFFERENT HEIGHTS SHOWN.
6. BOOKCASE COLOR COMBINATION TO BE SELECTED.
6. BOOKCASE COLOR COMBINATION TO BE _____.