





MASONRY TECHNOLOGY INC.  
 24235 ELECTRIC ST, P.O. BOX 214  
 CRESCO, IA 52136  
 TOLL FREE: 1-800-879-3348  
 PHONE: (563) 547-1122  
 FAX: (563) 547-1133  
 WWW.MTIDRY.COM

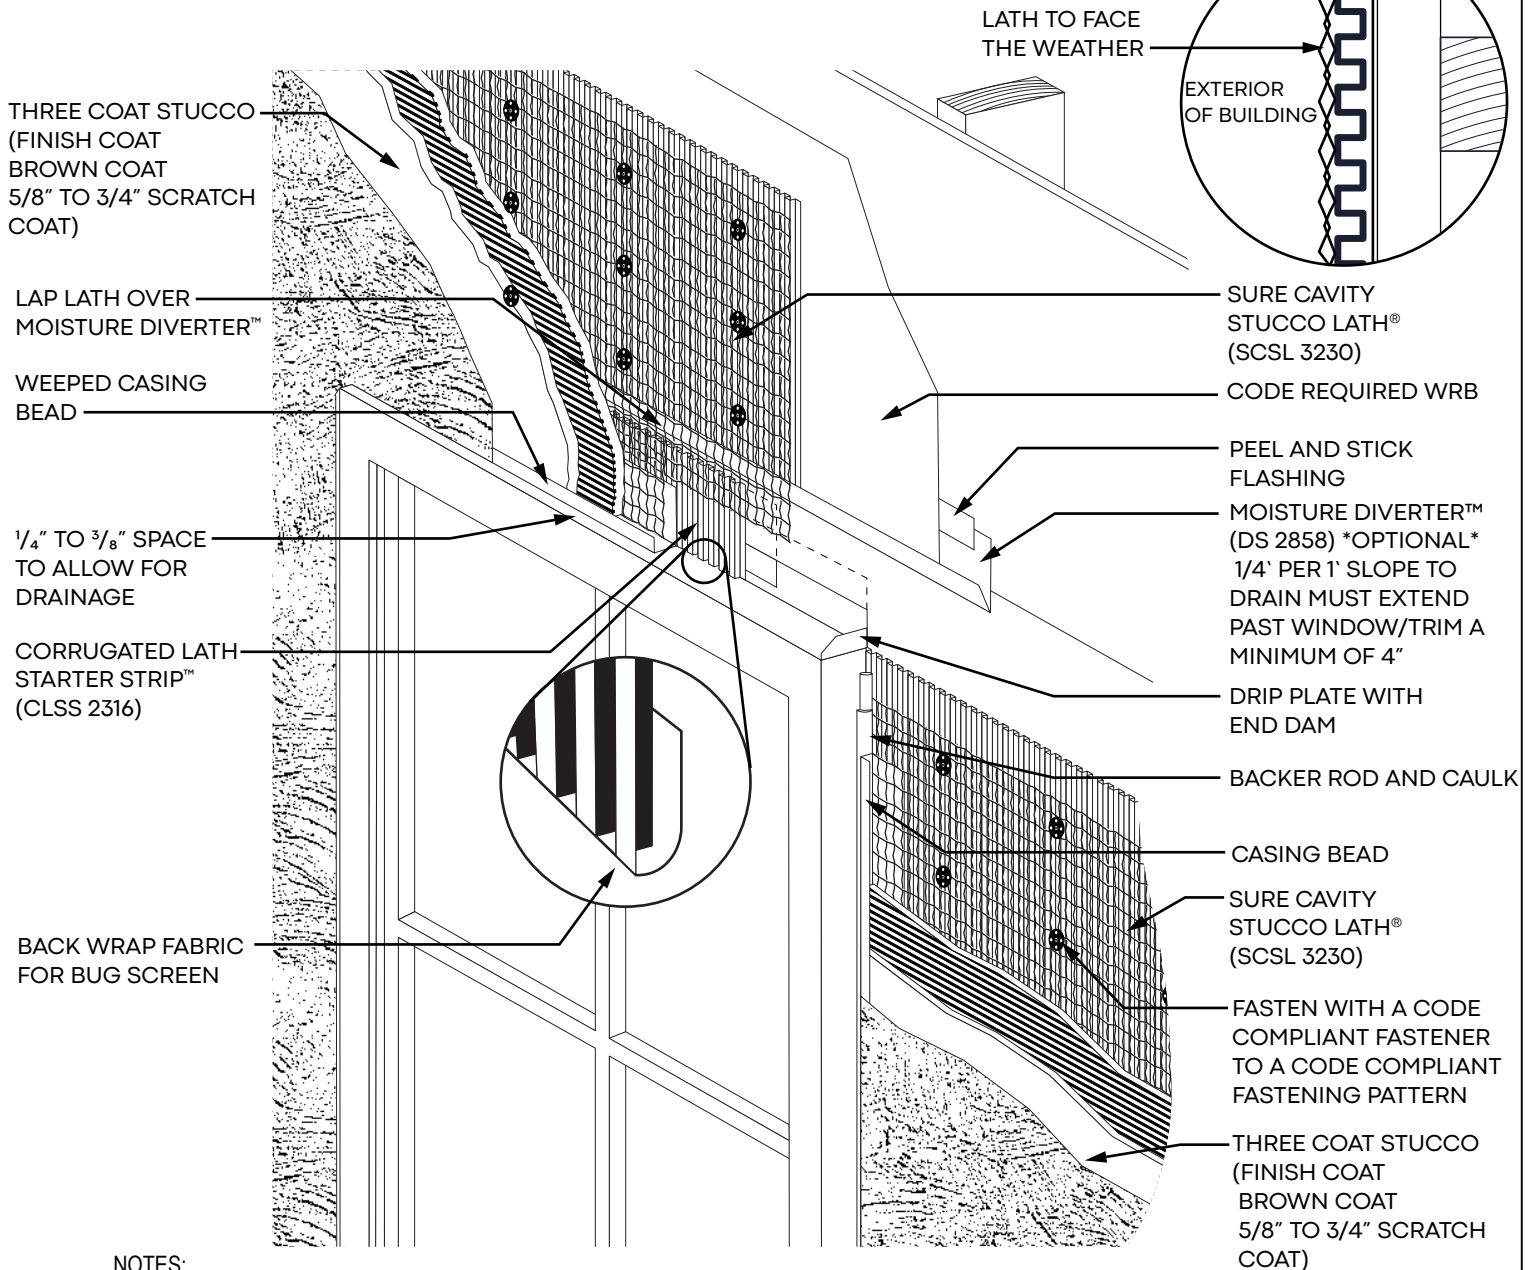

**NOTES:**

1. INSTALLATION TO BE COMPLETED IN ACCORDANCE WITH MANUFACTURER'S SPECIFICATIONS.
2. DO NOT SCALE DRAWINGS
3. CONTRACTORS NOTE: FOR PRODUCT AND COMPANY INFORMATION VISIT [WWW.MTIDRY.COM](http://WWW.MTIDRY.COM)

## THREE COAT STUCCO AT WINDOW HEAD WITH SURE CAVITY STUCCO LATH®

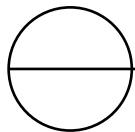

SURE CAVITY STUCCO LATH® (SCSL 3230) AND CORRUGATED LATH STARTER STRIP™ (CLSS 2316)  
 AND MOISTURE DIVERTER™ (DS 2858)

MTI CAD drawings are created from sources deemed to be reliable. However, MTI does not guarantee the accuracy or completeness of any information, nor shall be held responsible for any errors, omissions, or damages arising out of the use of this information. These drawings are created with the understanding that MTI is providing information but is not attempting to render engineering or other professional service. If such services are required, the assistance of an appropriate profession should be sought. Use MTI materials in strict conformance with local building codes and regulations. Consult local code/code officials prior to installation. It is the buyer's responsibility to ensure that MTI materials are used in strict conformance with local building codes and regulations.