


END CONDITION

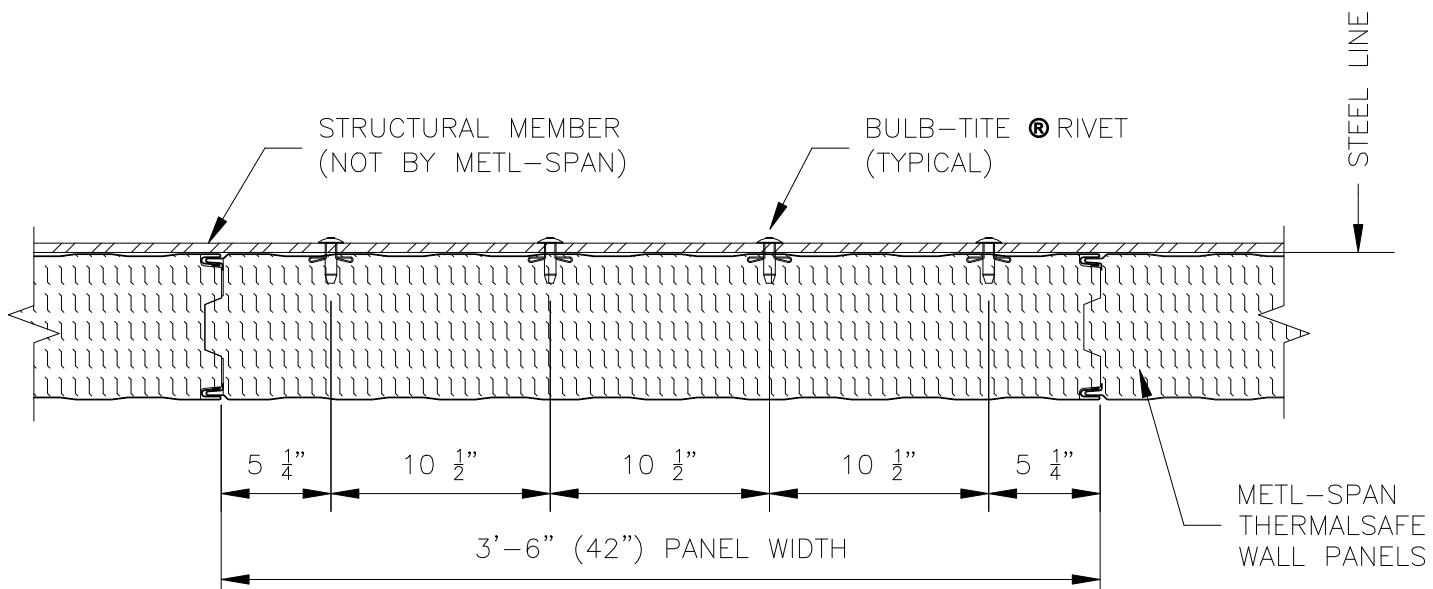

INTERMEDIATE CONDITION

VERTICAL PANEL – FASTENER PATTERNS TSFP3

NOTE: FASTENER PATTERN TO BE DETERMINED PER SPECIFIC PROJECT DESIGN REQUIREMENTS.

COMMERCIAL AND INDUSTRIAL

**FASTENER PATTERNS TSFP3
VERTICAL THERMALSAFE NEF PANEL**

**TSW03012
DATE: Nov. 9, 2016**