


8 1/2" X 11" - 1" = 1' - 0"

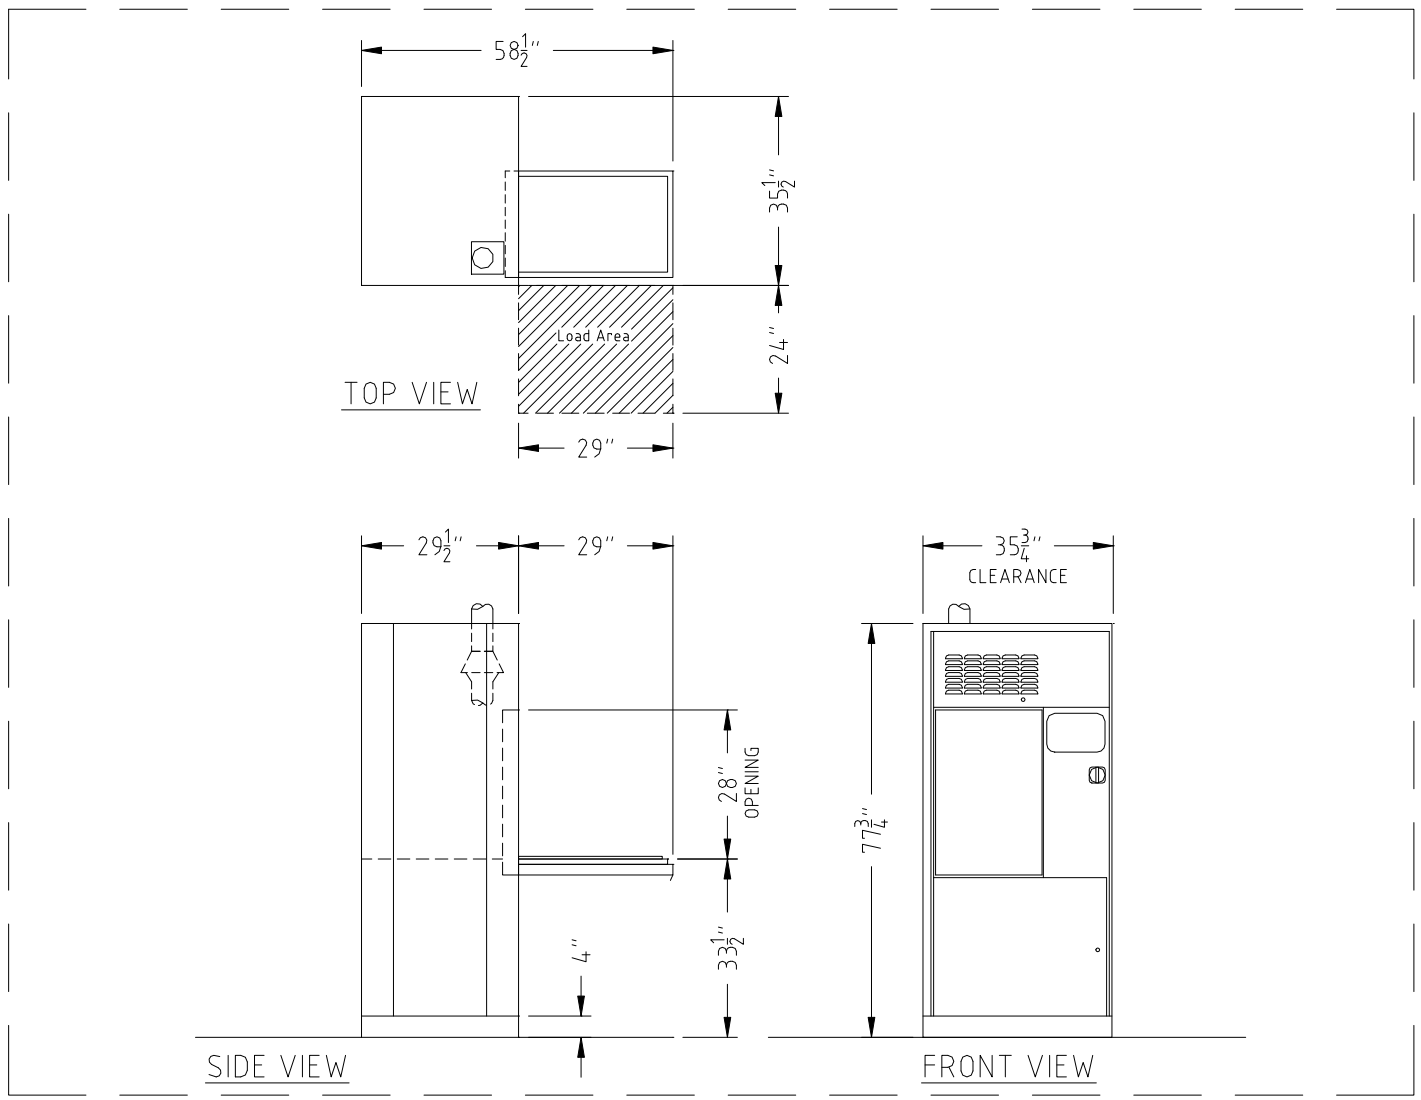

8 1/2" X 11" - 1/2" = 1' - 0"