

Boral Steel® Architectural Details are divided into three (3) categories based on the install method used:



BATTEN (Panel is exposed fastened & mounted onto a wood 2x2 batten or steel hat channel)

DIRECT (Panel is exposed fastened & mounted Direct-to-the roof-deck)

GRANITE-RIDGE Shingle (Panel is hidden fastened & mounted Direct-to-the roof-deck)

Architectural details provided for Boral Steel® customers only

Rake Batten: to be nominal 2"x2" spruce pine fir #2 or better.
Fasten 12" O.C. with fasteners of sufficient length to penetrate structure a minimum of $\frac{3}{4}$ ".

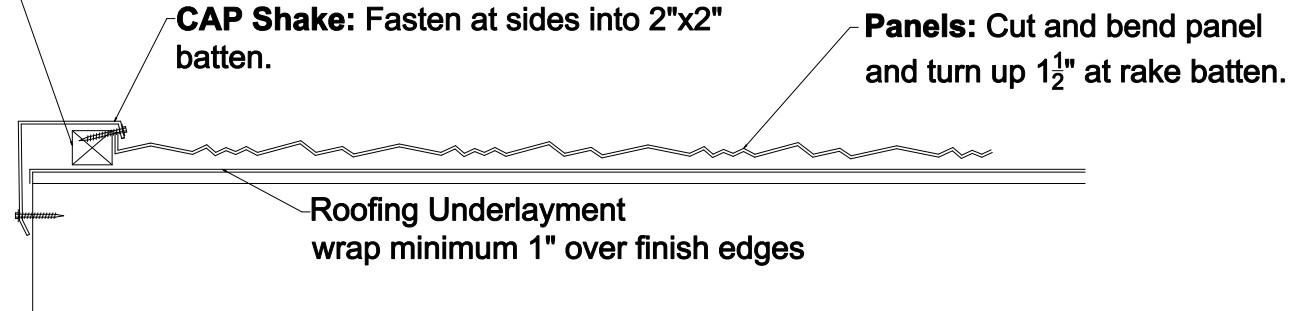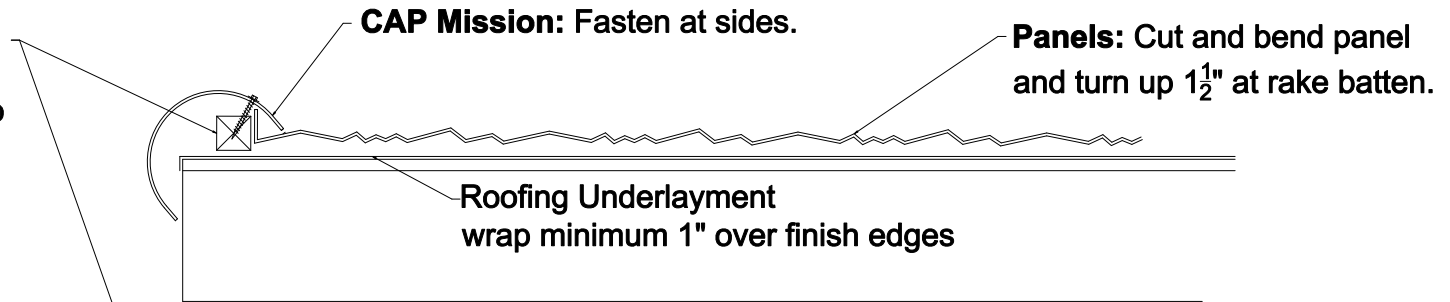

Profiles:

PINE-CREST Shake

BARREL-VAULT Tile

PACIFIC Tile

COTTAGE Shingle

**Direct
Rake/Gable CAP Mission and
Shake**

Boral Steel Stone Coated Roofing
7575 Irvine Ctr Dr Suite 100, Irvine, CA 92618

Drawings
are not to
scale