


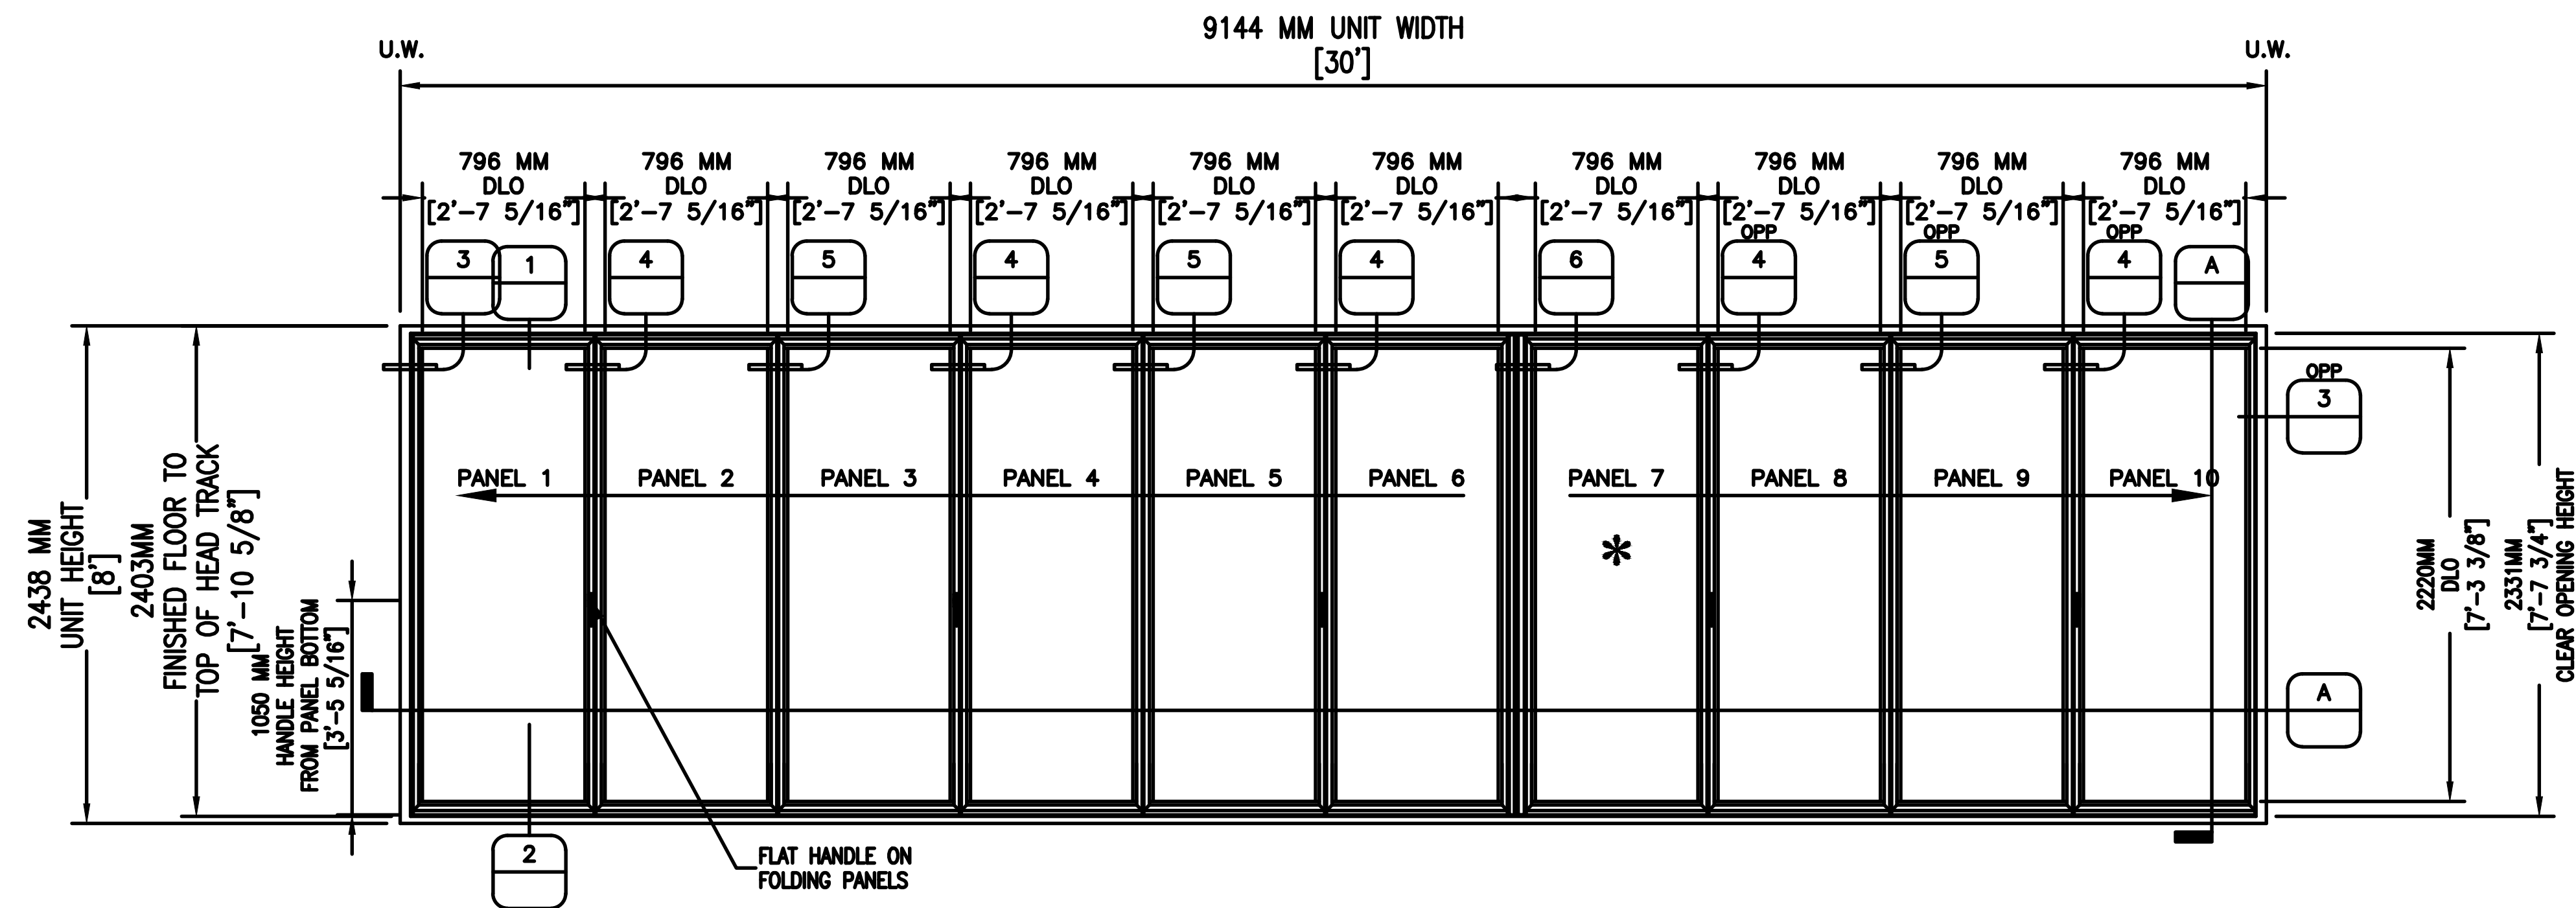


1 ELEVATION - POSITION
3 QUANTITY [1]
(TYPICAL: ELEVATIONS SHOWN FROM INTERIOR)

NANA WALL NW ALUMINUM 840
CONFIGURATION: INWARD 6 LEFT - INWARD 4 RIGHT
SILL TYPE: FLUSH SILL THERMALLY BROKEN
MOUNT OPTION: FLOOR


* FIRST PANEL OPEN

NOTE:
FOR SUGGESTED ROUGH OPENING DIMENSION
PLEASE SEE FRAME SECTION DETAILS ON FOLLOWING
DETAIL SHEET
THESE DRAWINGS ARE BASED ON A UNIT HEIGHT OF
8' AND UNIT WIDTH IN INCREMENTS OF 3' FOR
EACH PANEL. THE PURPOSE IS ONLY TO SHOW
RELEVANT CROSS SECTION DETAILS AND VARIOUS
DIMENSIONS APPLICABLE ONLY FOR THIS SPECIFIC
UNIT SIZE. IF DRAWINGS FOR OTHER UNIT SIZES
ARE DESIRED, PLEASE CONTACT NANAWALL.
PLEASE SEE DETAILS TAB FOR CROSS SECTIONS OF
HEAD, SILL AND SIDE JAMB U.W.

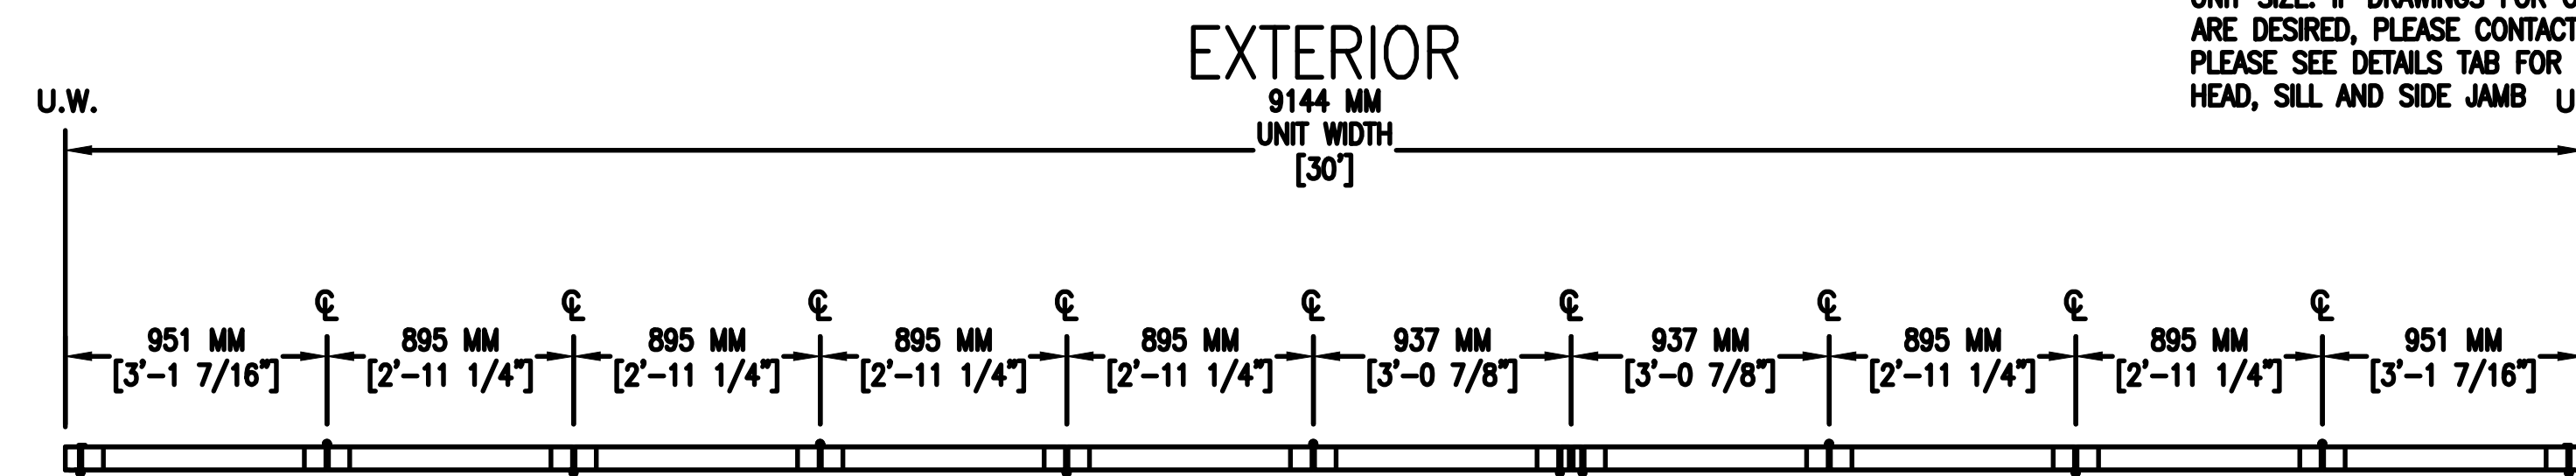

PANELS CLOSED

INTERIOR

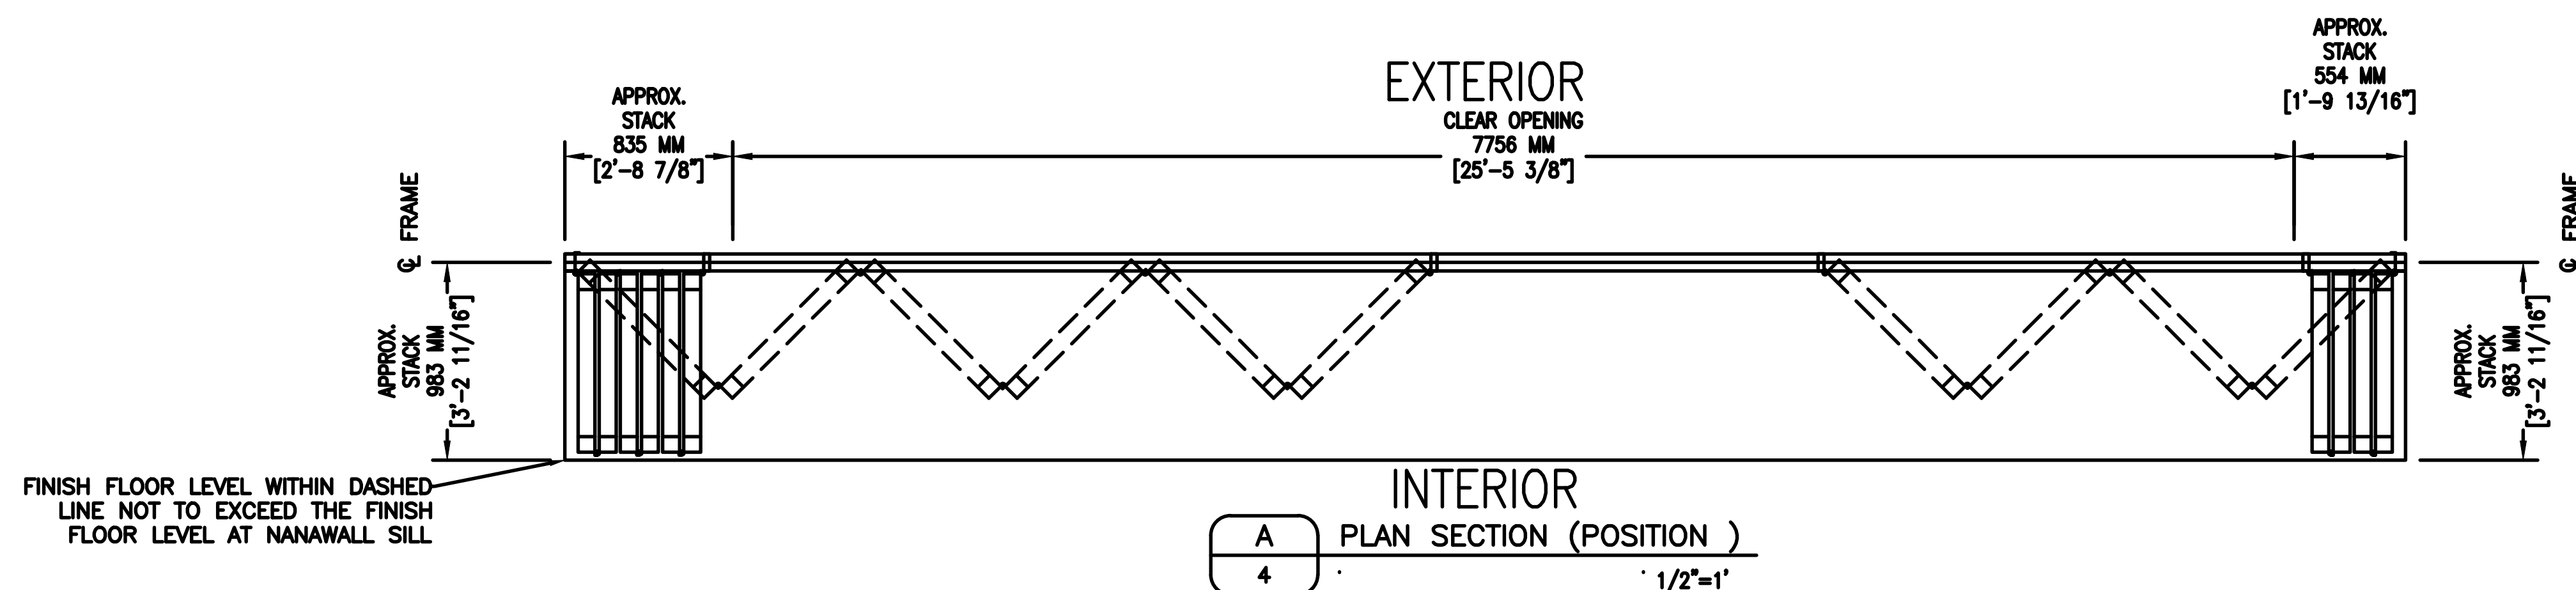

PANELS OPEN

INTERIOR

A PLAN SECTION (POSITION)
4 1/2"=1'

NanaWall

