


# 5000 LBS. FREIGHT INGROUND HYDRAULIC FRONT OPENING

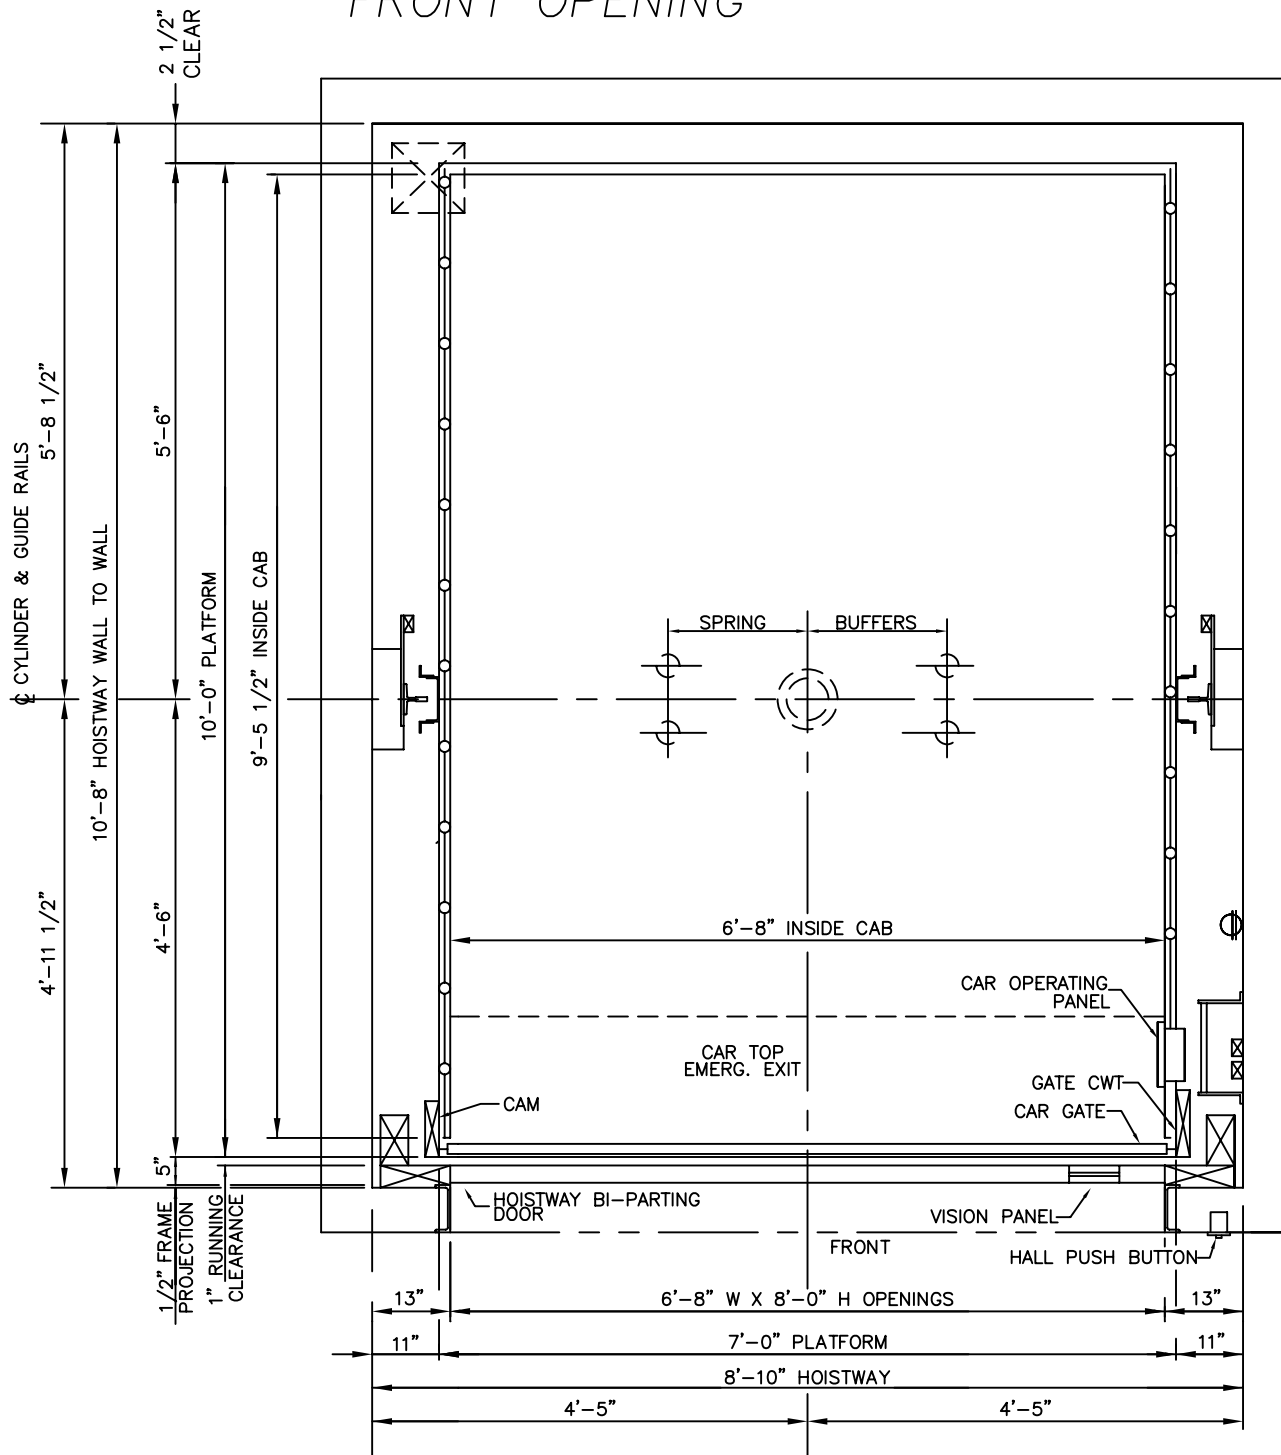



## HOISTWAY PLAN

ALL DIMENSIONS ARE SUBJECT TO CHANGE WITHOUT NOTICE.  
CONSULT NATIONWIDE LIFTS CO. FOR CONFIRMATION.



P: 888-695-4387, E: info@elevators.com

# 5000 LBS. FREIGHT INGROUND HYDRAULIC FRONT OPENING

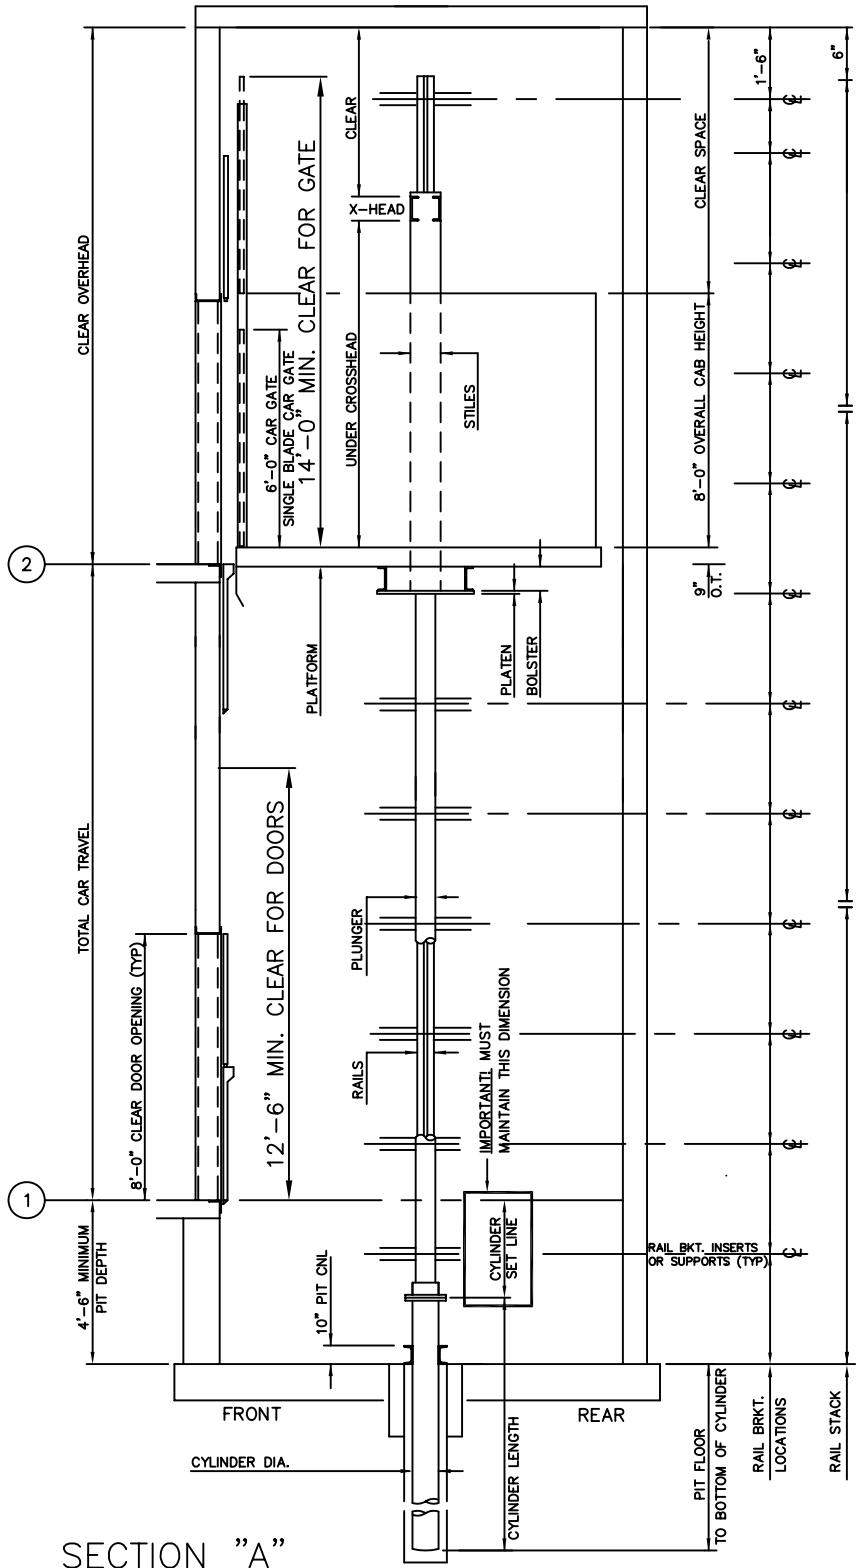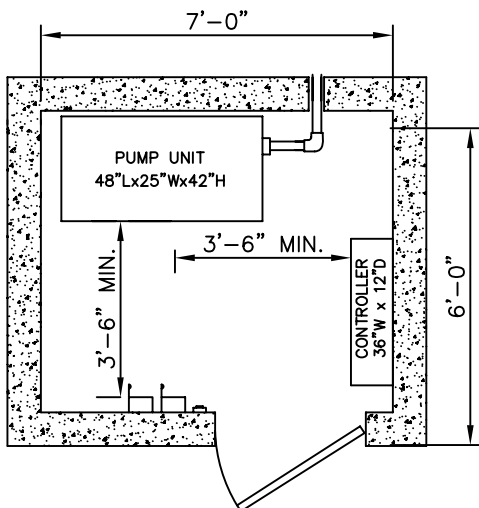

ELEVATION PLAN


**Nationwide Lifts**  
[www.elevators.com](http://www.elevators.com)

P: 888-695-4387, E: info@elevators.com