


HOISTWAY PLAN

ALL DIMENSIONS ARE SUBJECT TO CHANGE WITHOUT NOTICE.
CONSULT NATIONWIDE LIFTS CO. FOR CONFIRMATION.

*2100 LBS. 2 STAGE HOLELESS HYDRAULIC
FRONT RIGHT OPENING*



P: 888-695-4387, E: info@elevators.com

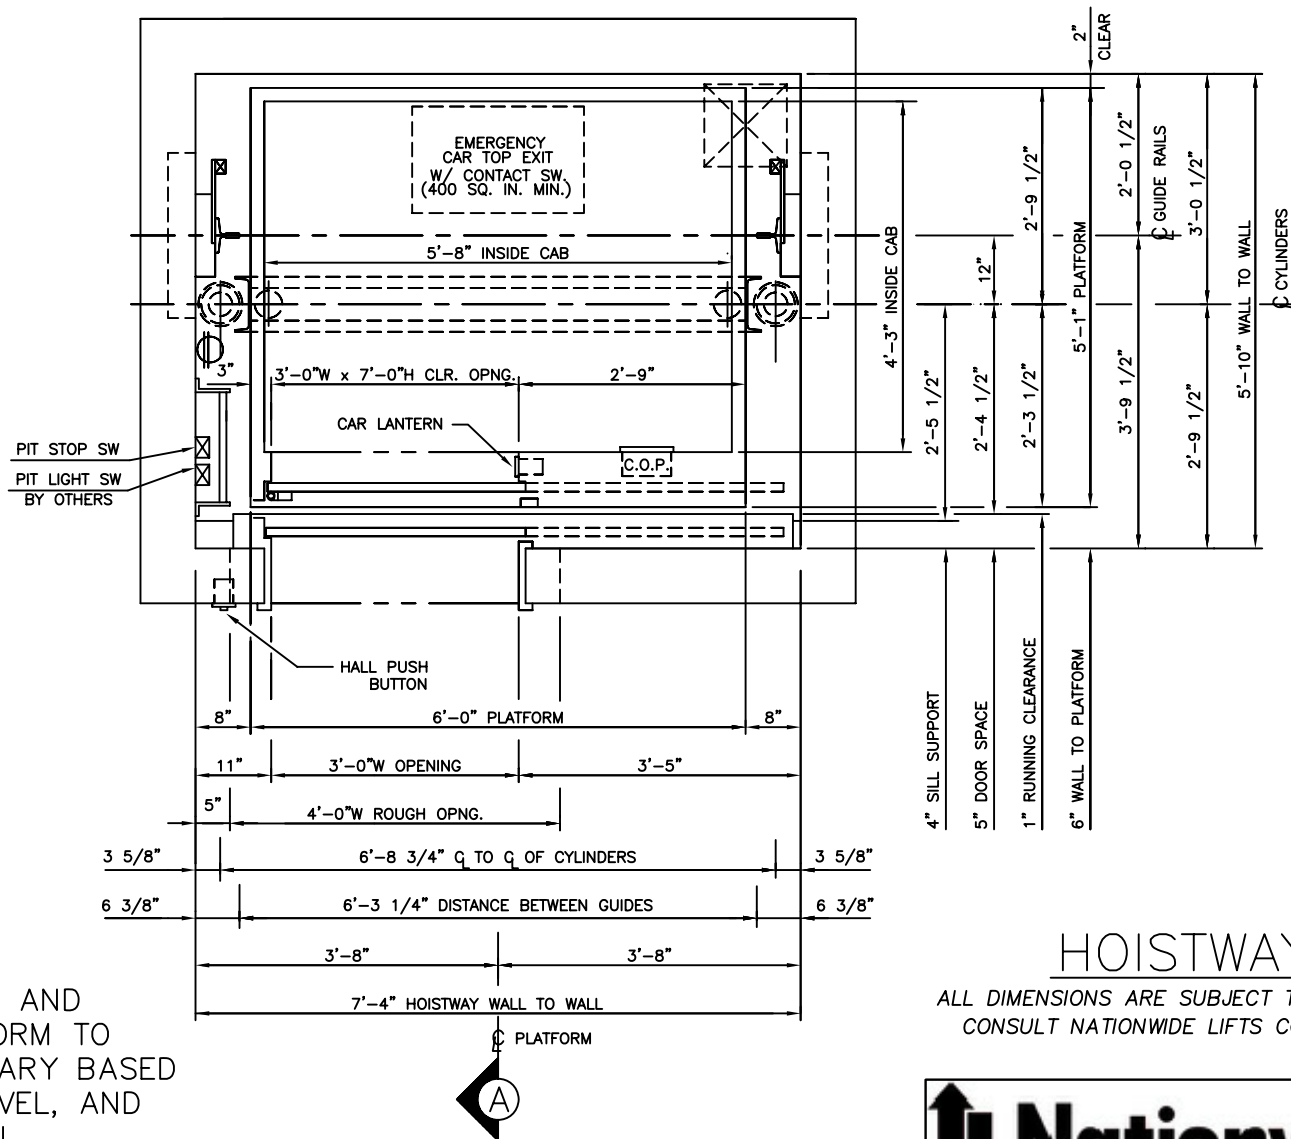

NOTE: HOISTWAY WIDTH AND DISTANCE FROM PLATFORM TO HOISTWAY WALL WILL VARY BASED ON SIZE OF JACK, TRAVEL, AND CAPACITY. CONSULT DEI ENGINEERING.


*2100 LBS. 2 STAGE HOLELESS HYDRAULIC
FRONT LEFT OPENING*

HOISTWAY PLAN

ALL DIMENSIONS ARE SUBJECT TO CHANGE WITHOUT NOTICE.
CONSULT NATIONWIDE LIFTS CO. FOR CONFIRMATION.



P: 888-695-4387, E: info@elevators.com

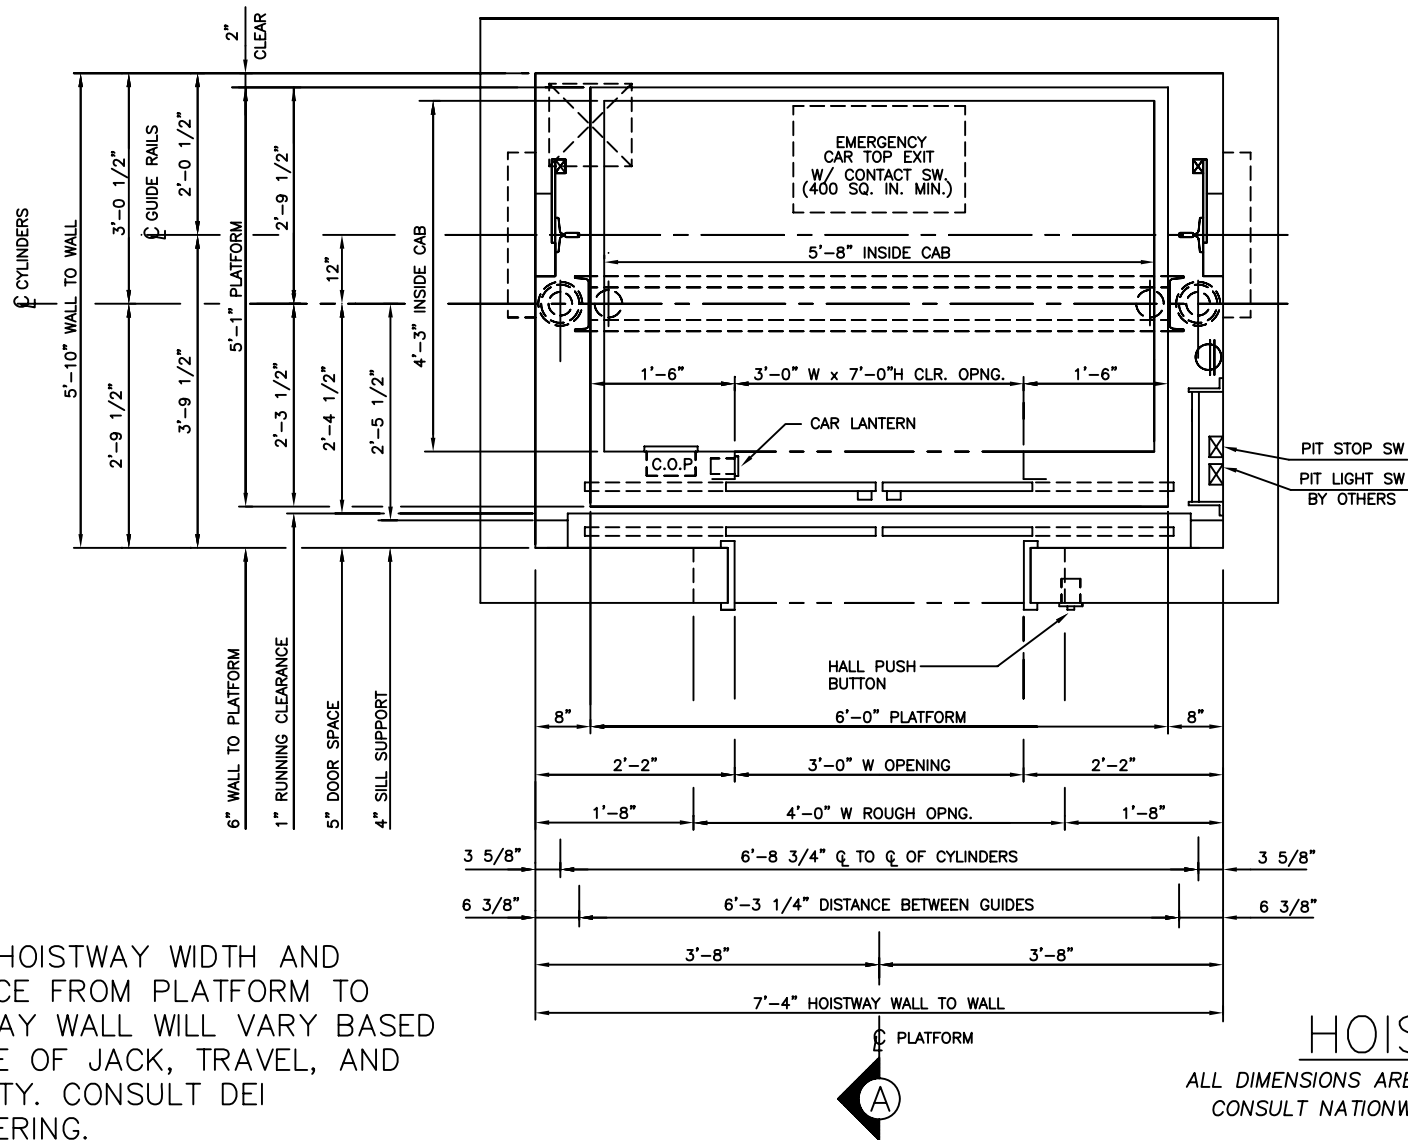

NOTE: HOISTWAY WIDTH AND DISTANCE FROM PLATFORM TO HOISTWAY WALL WILL VARY BASED ON SIZE OF JACK, TRAVEL, AND CAPACITY. CONSULT DEI ENGINEERING.

HOISTWAY PLAN



ALL DIMENSIONS ARE SUBJECT TO CHANGE WITHOUT NOTICE.
CONSULT NATIONWIDE LIFTS CO. FOR CONFIRMATION.

*2100 LBS. 2 STAGE HOLELESS HYDRAULIC
FRONT CENTER OPENING*



P: 888-695-4387, E: info@elevators.com

2100 LBS. 2 STAGE HOLELESS HYDRAULIC FRONT OPENING

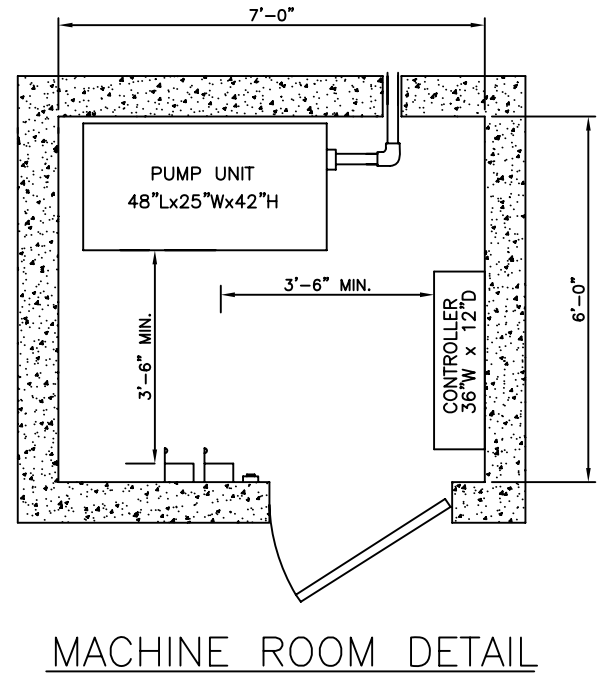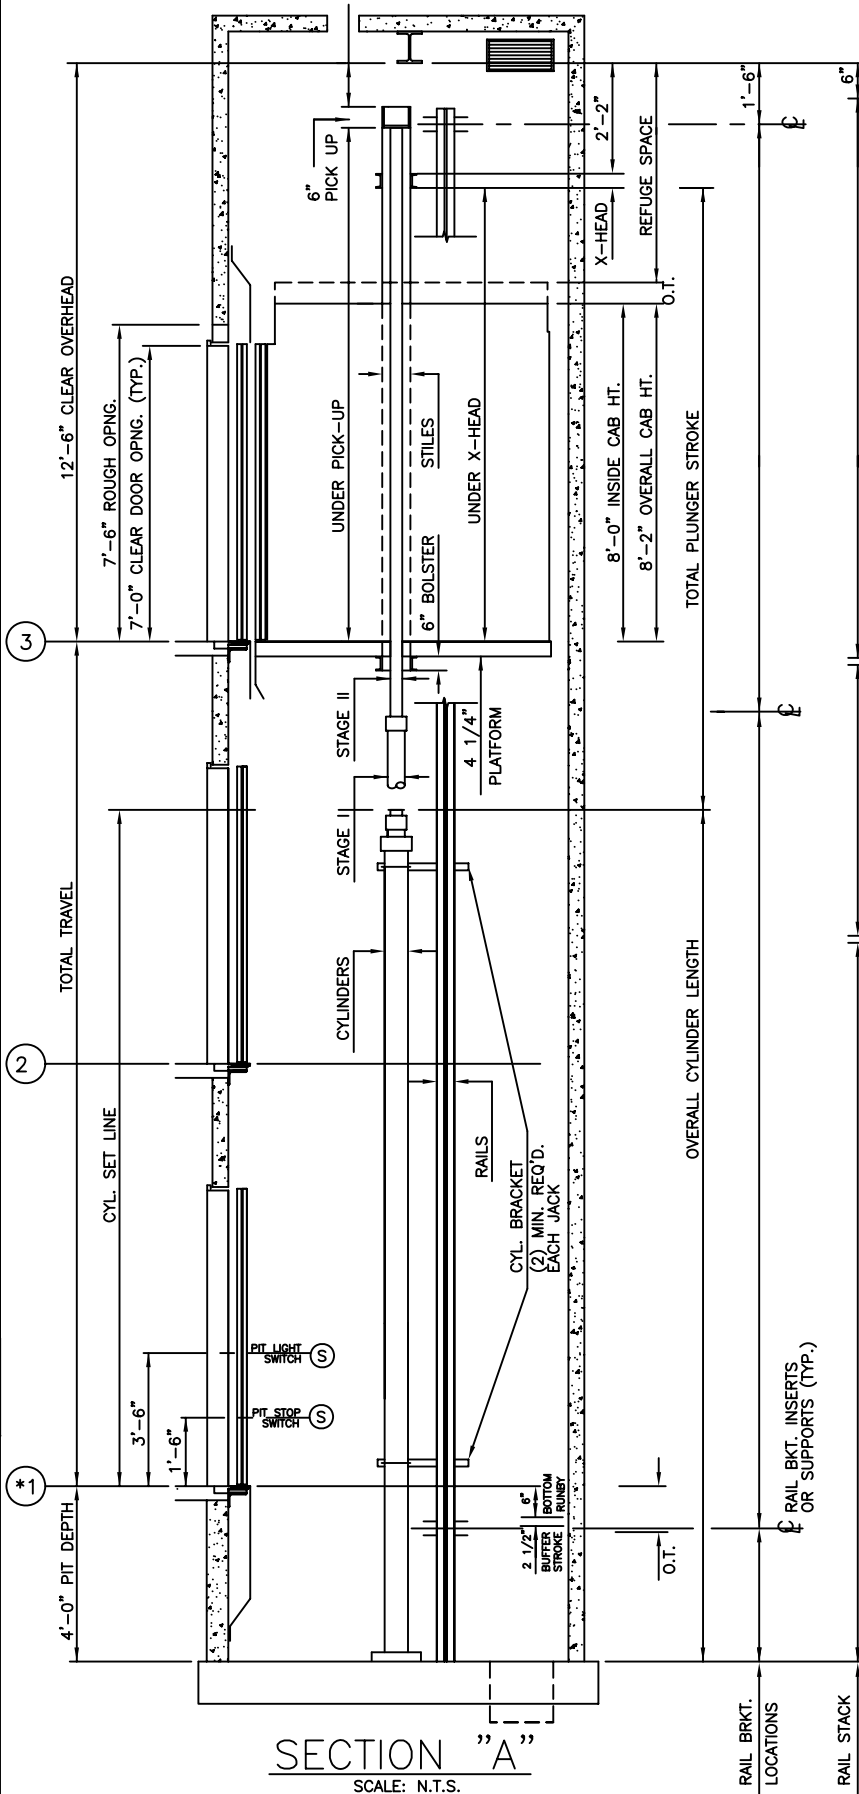

ELEVATION PLAN



P: 888-695-4387, E: info@elevators.com