

NOTE: HOISTWAY WIDTH AND DISTANCE FROM PLATFORM TO HOISTWAY WALL WILL VARY BASED ON SIZE OF JACK, TRAVEL, AND CAPACITY. CONSULT DEI ENGINEERING.


## HOISTWAY PLAN

ALL DIMENSIONS ARE SUBJECT TO CHANGE WITHOUT NOTICE.  
CONSULT NATIONWIDE LIFTS CO. FOR CONFIRMATION.

*3000 LBS. 2 STAGE HOLELESS HYDRAULIC  
FRONT RIGHT OPENING*



P: 888-695-4387, E: info@elevators.com

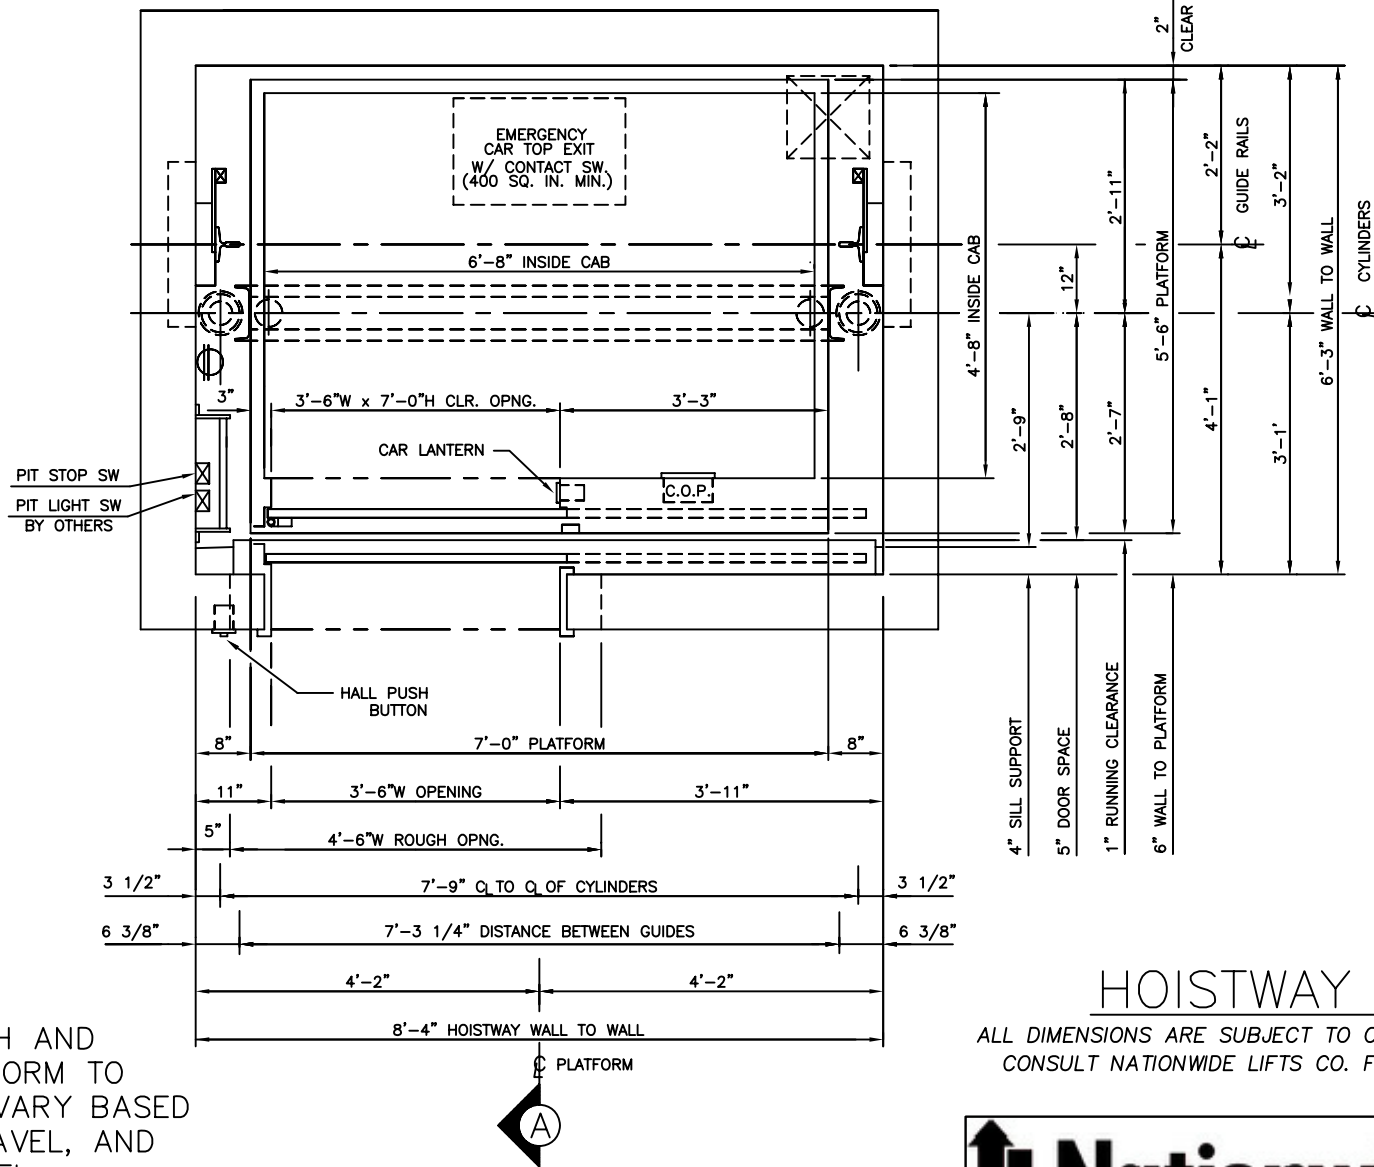

NOTE: HOISTWAY WIDTH AND DISTANCE FROM PLATFORM TO HOISTWAY WALL WILL VARY BASED ON SIZE OF JACK, TRAVEL, AND CAPACITY. CONSULT DEI ENGINEERING.


*3000 LBS. 2 STAGE HOLELESS HYDRAULIC  
FRONT LEFT OPENING*

## HOISTWAY PLAN

ALL DIMENSIONS ARE SUBJECT TO CHANGE WITHOUT NOTICE.  
CONSULT NATIONWIDE LIFTS CO. FOR CONFIRMATION.



P: 888-695-4387, E: info@elevators.com

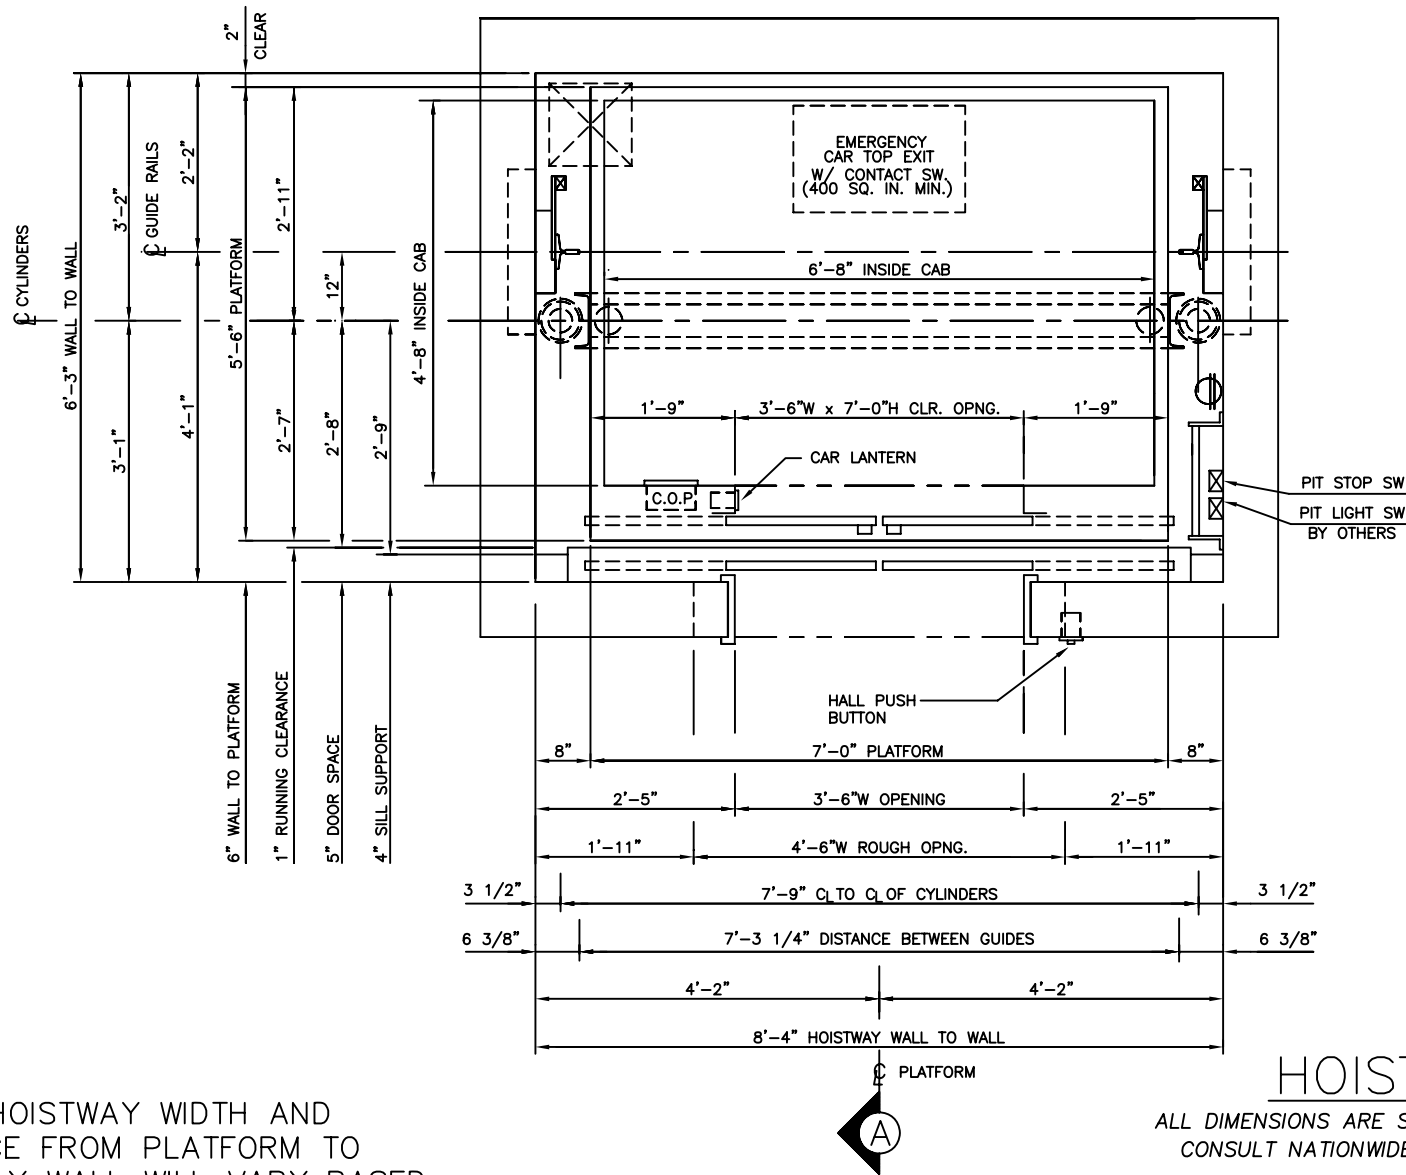

NOTE: HOISTWAY WIDTH AND DISTANCE FROM PLATFORM TO HOISTWAY WALL WILL VARY BASED ON SIZE OF JACK, TRAVEL, AND CAPACITY. CONSULT DEI ENGINEERING.

*3000 LBS. 2 STAGE HOLELESS HYDRAULIC  
FRONT CENTER OPENING*

## HOISTWAY PLAN



ALL DIMENSIONS ARE SUBJECT TO CHANGE WITHOUT NOTICE.  
CONSULT NATIONWIDE LIFTS CO. FOR CONFIRMATION.



P: 888-695-4387, E: info@elevators.com

# 3000 LBS. 2 STAGE HOLELESS HYDRAULIC

## FRONT OPENING

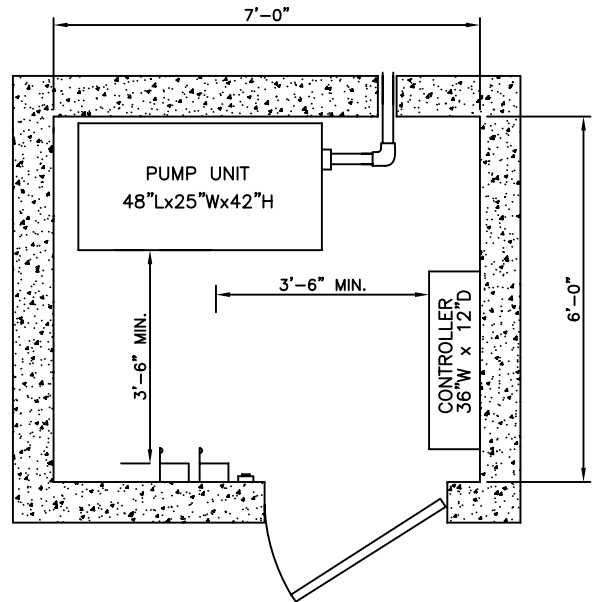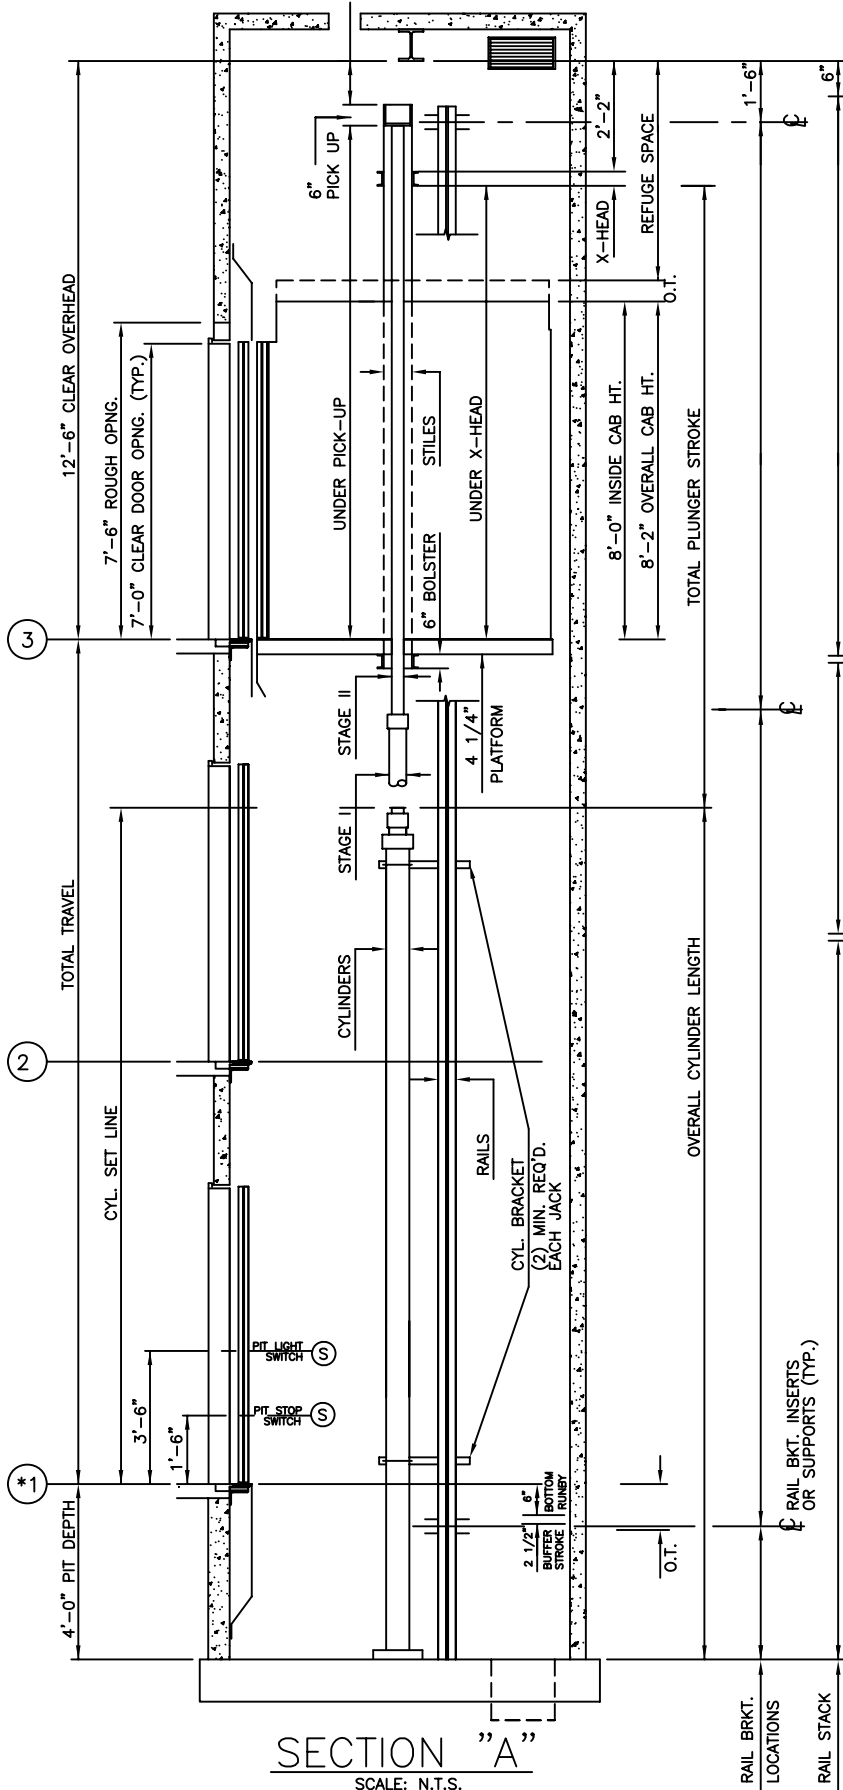

MACHINE ROOM DETAIL

ELEVATION PLAN

 **Nationwide Lifts**  
www.elevators.com

P: 888-695-4387, E: info@elevators.com