

MEETS 24" X 84"  
STRETCHER REQUIREMENTS  
**HOISTWAY PLAN**


ALL DIMENSIONS ARE SUBJECT TO CHANGE WITHOUT NOTICE.  
CONSULT NATIONWIDE LIFTS CO. FOR CONFIRMATION.

NOTE: HOISTWAY WIDTH AND DISTANCE FROM PLATFORM TO HOISTWAY WALL WILL VARY BASED ON SIZE OF JACK, TRAVEL, AND CAPACITY. CONSULT DEI ENGINEERING.

*4000 LBS. 2 STAGE HOLELESS HYDRAULIC  
FRONT RIGHT OPENING*



P: 888-695-4387, E: info@elevators.com

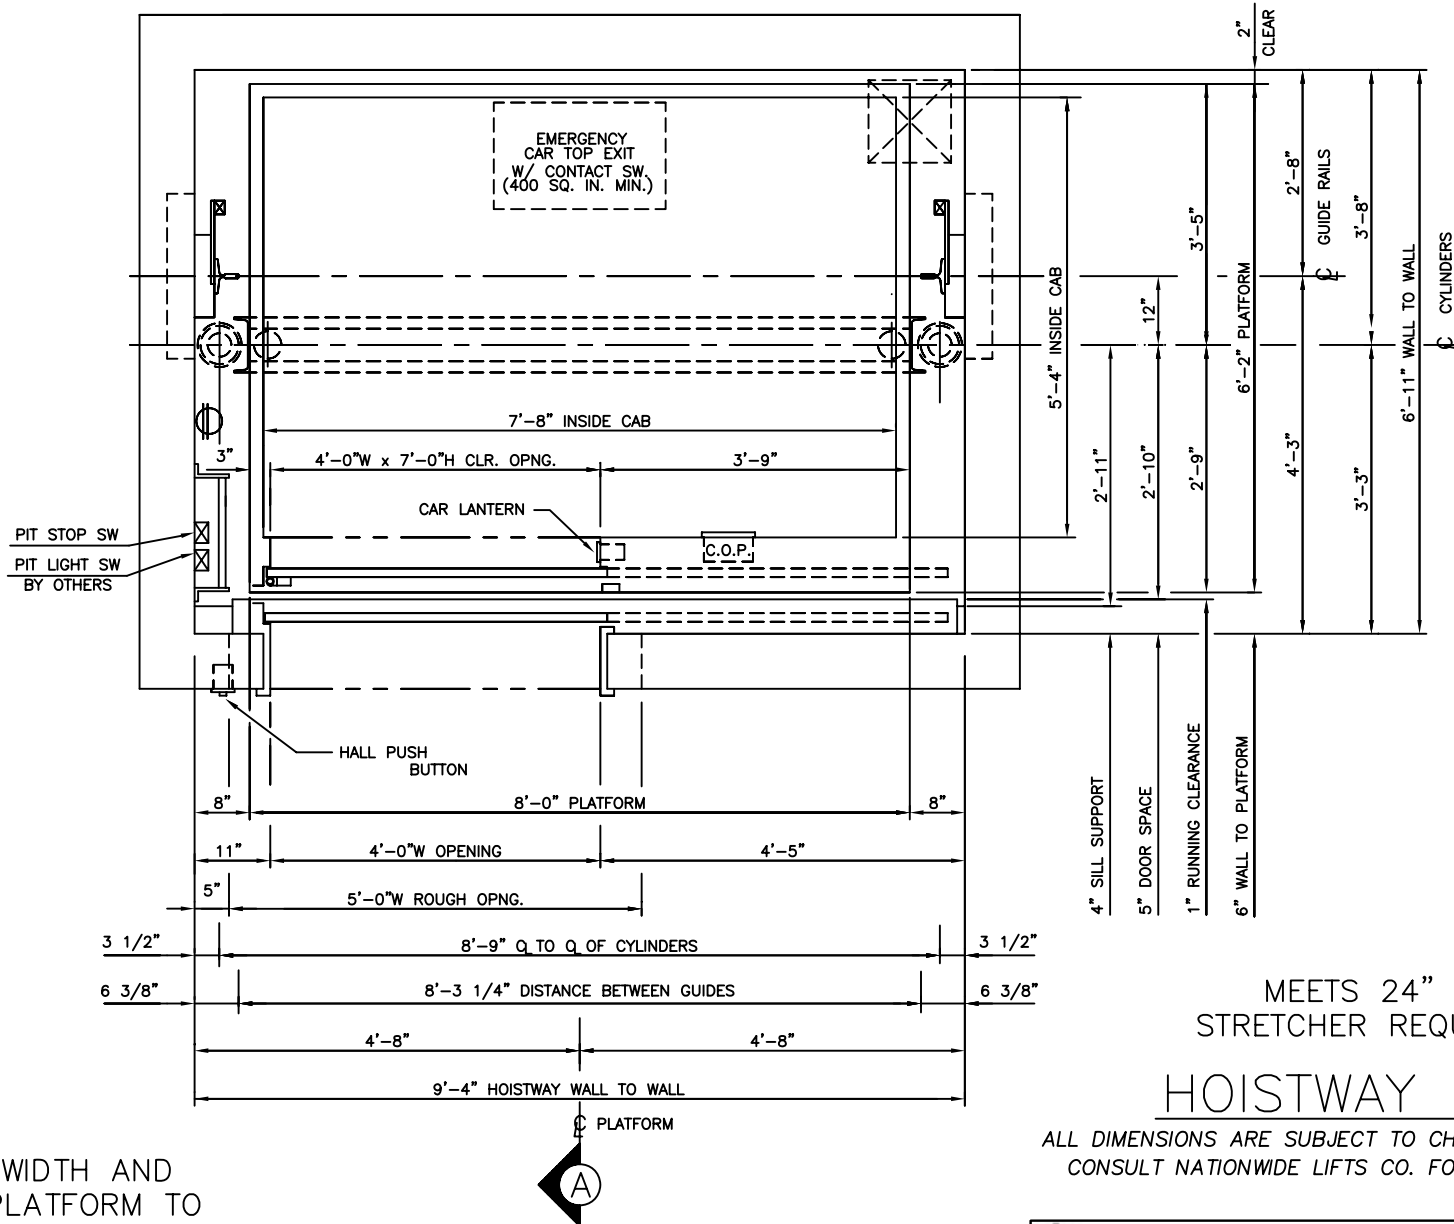

MEETS 24" X 84"  
STRETCHER REQUIREMENTS

## HOISTWAY PLAN


ALL DIMENSIONS ARE SUBJECT TO CHANGE WITHOUT NOTICE.  
CONSULT NATIONWIDE LIFTS CO. FOR CONFIRMATION.

NOTE: HOISTWAY WIDTH AND DISTANCE FROM PLATFORM TO HOISTWAY WALL WILL VARY BASED ON SIZE OF JACK, TRAVEL, AND CAPACITY. CONSULT DEI ENGINEERING.

*4000 LBS. 2 STAGE HOLELESS HYDRAULIC  
FRONT LEFT OPENING*



P: 888-695-4387, E: info@elevators.com

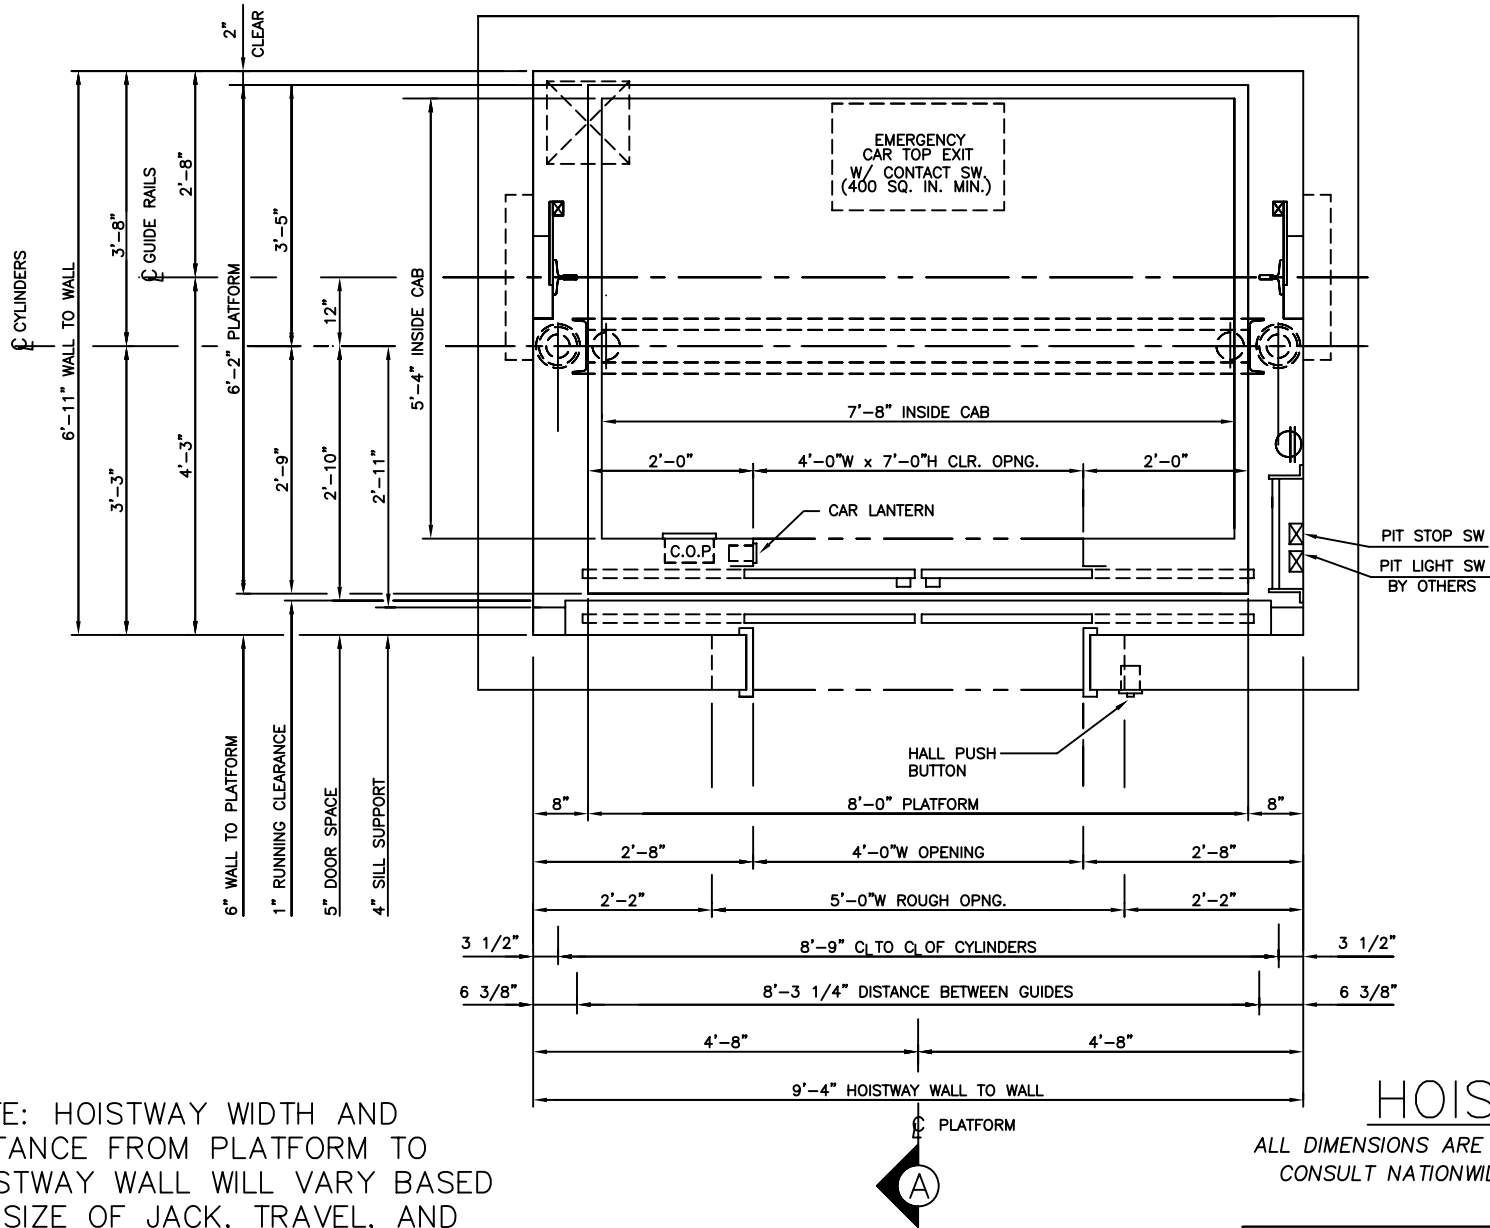

NOTE: HOISTWAY WIDTH AND DISTANCE FROM PLATFORM TO HOISTWAY WALL WILL VARY BASED ON SIZE OF JACK, TRAVEL, AND CAPACITY. CONSULT DEI ENGINEERING.

## HOISTWAY PLAN

ALL DIMENSIONS ARE SUBJECT TO CHANGE WITHOUT NOTICE.  
CONSULT NATIONWIDE LIFTS CO. FOR CONFIRMATION.



*4000 LBS. HOLELESS HYDRAULIC  
FRONT CENTER OPENING*

**Nationwide Lifts**  
[www.elevators.com](http://www.elevators.com)

P: 888-695-4387, E: info@elevators.com

# 4000 LBS. 2 STAGE HOLELESS HYDRAULIC

## FRONT LEFT OPENING

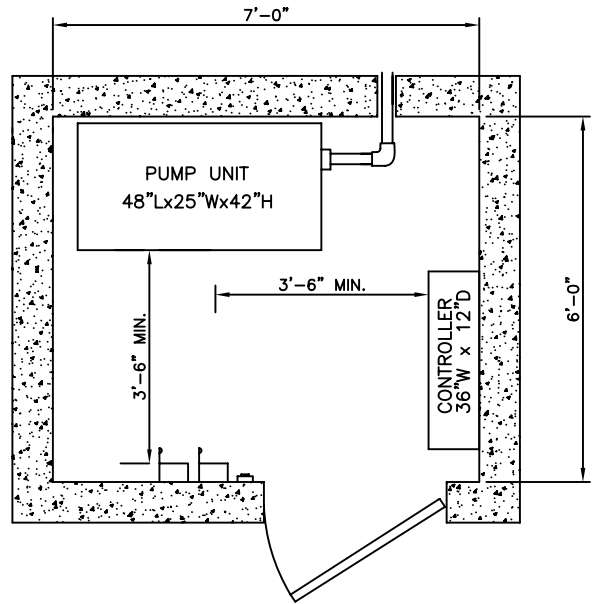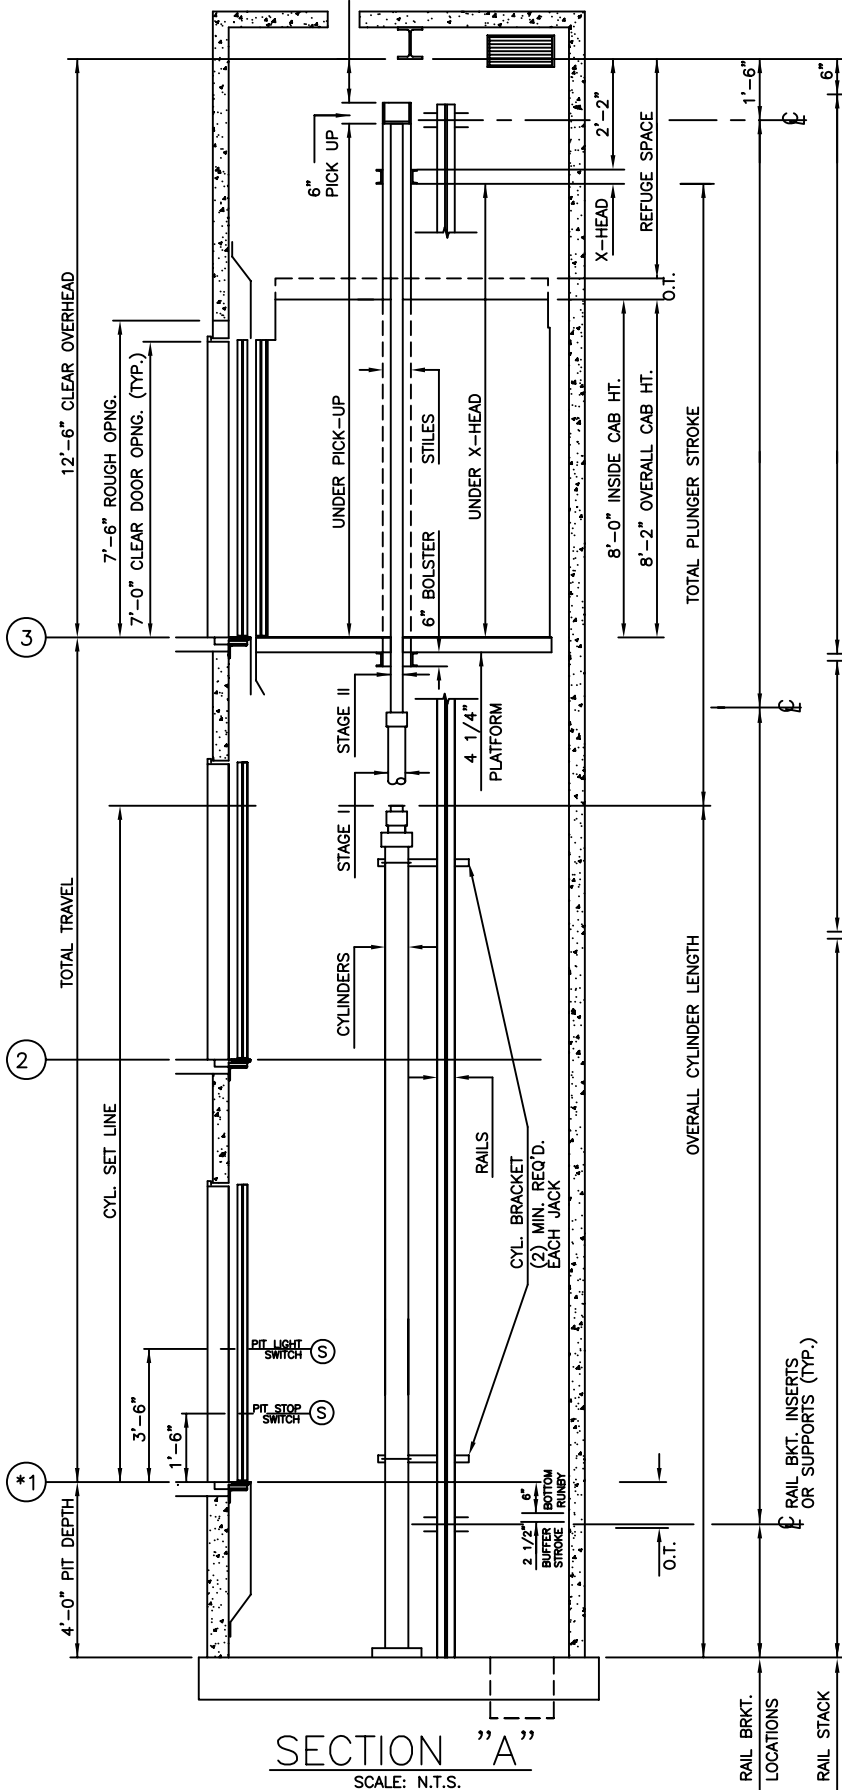

## ELEVATION PLAN

 **Nationwide Lifts**  
www.elevators.com

P: 888-695-4387, E: info@elevators.com