


HOISTWAY PLAN

ALL DIMENSIONS ARE SUBJECT TO CHANGE WITHOUT NOTICE.
CONSULT NATIONWIDE LIFTS CO. FOR CONFIRMATION.

2500 LBS. HOLELESS HYDRAULIC
FRONT RIGHT OPENING



P: 888-695-4387, E: info@elevators.com

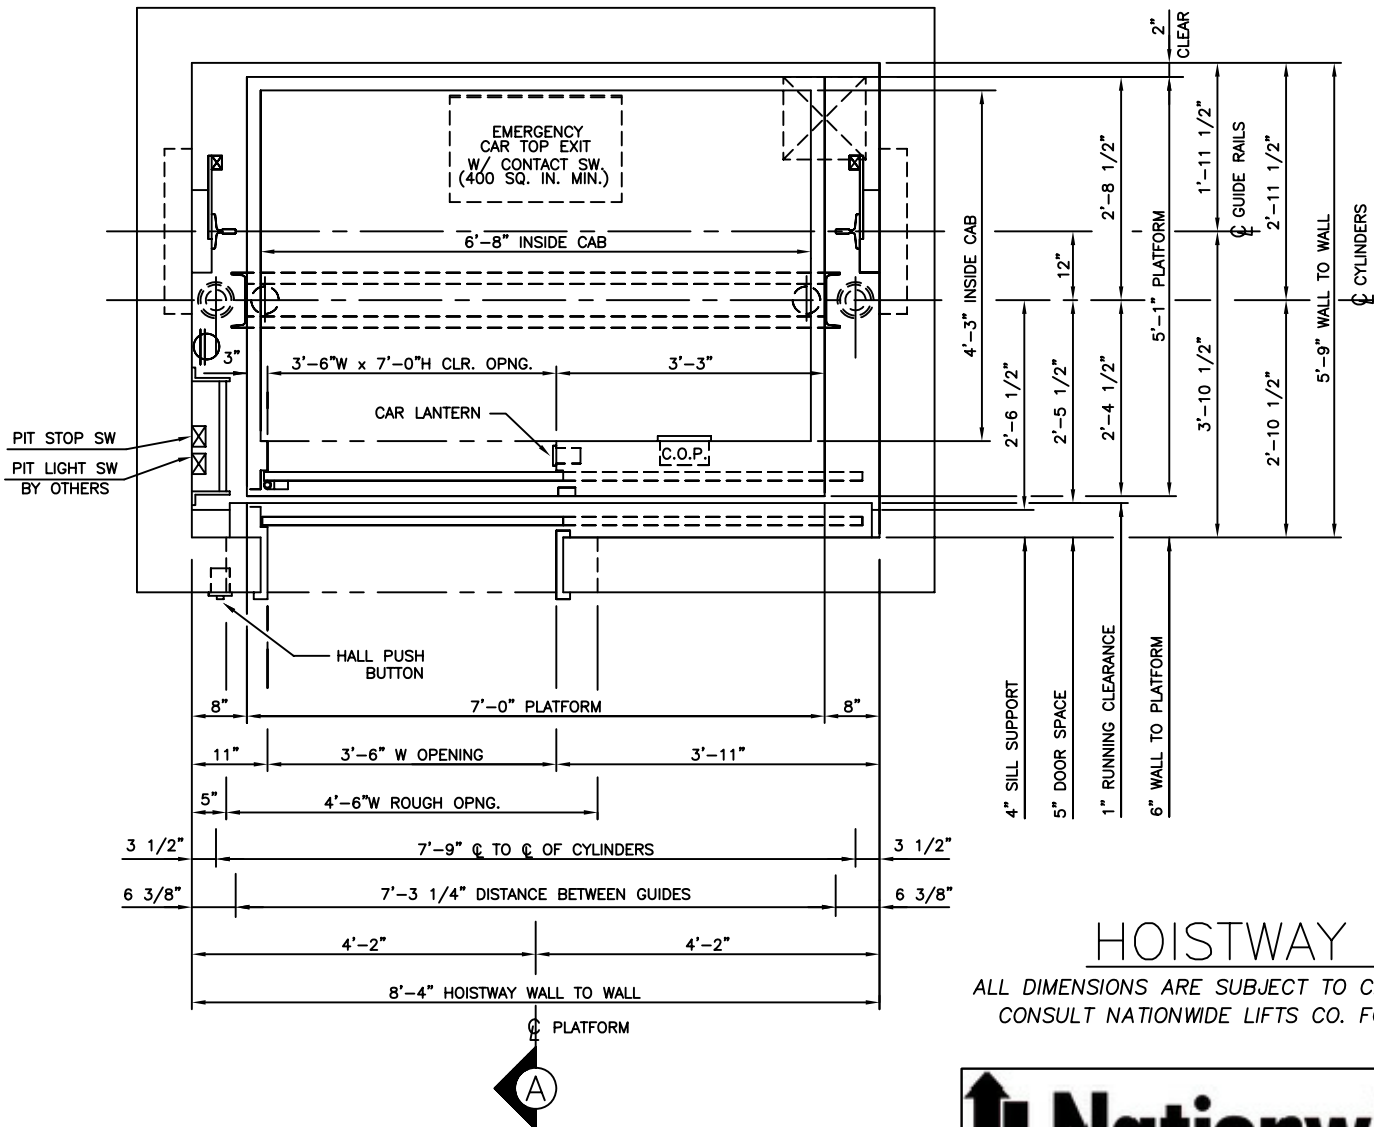


HOISTWAY PLAN

ALL DIMENSIONS ARE SUBJECT TO CHANGE WITHOUT NOTICE.
CONSULT NATIONWIDE LIFTS CO. FOR CONFIRMATION.

2500 LBS. HOLELESS HYDRAULIC
FRONT LEFT OPENING

Nationwide Lifts
www.elevators.com

P: 888-695-4387, E: info@elevators.com

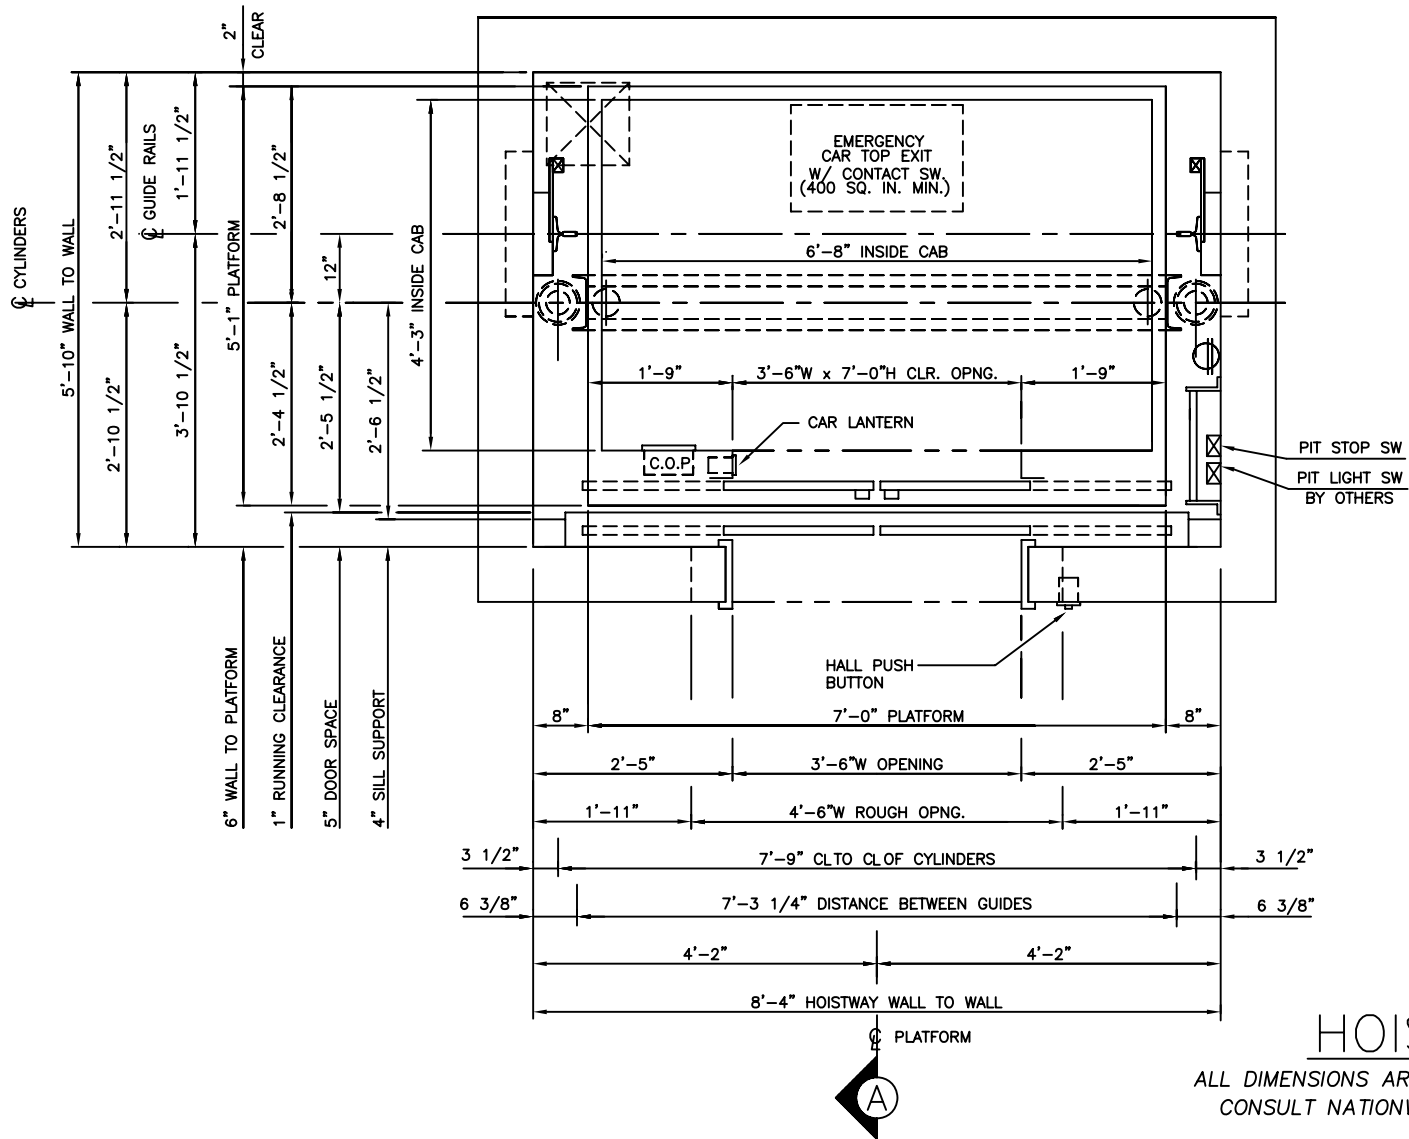

HOISTWAY PLAN

ALL DIMENSIONS ARE SUBJECT TO CHANGE WITHOUT NOTICE.
CONSULT NATIONWIDE LIFTS CO. FOR CONFIRMATION.



2500 LBS. HOLELESS HYDRAULIC
FRONT CENTER OPENING



P: 888-695-4387, E: info@elevators.com

2500 LBS. HOLELESS HYDRAULIC FRONT OPENING

NOTE:
 WITH STANDARD 4'-0" PIT AND 12'-6" OVERHEAD, MAXIMUM TRAVEL AT 100 F.P.M. IS 13'-0". FOR TRAVELS EXCEEDING 13'-0", CONSULT D.E.I. ENGINEERING DEPARTMENT.

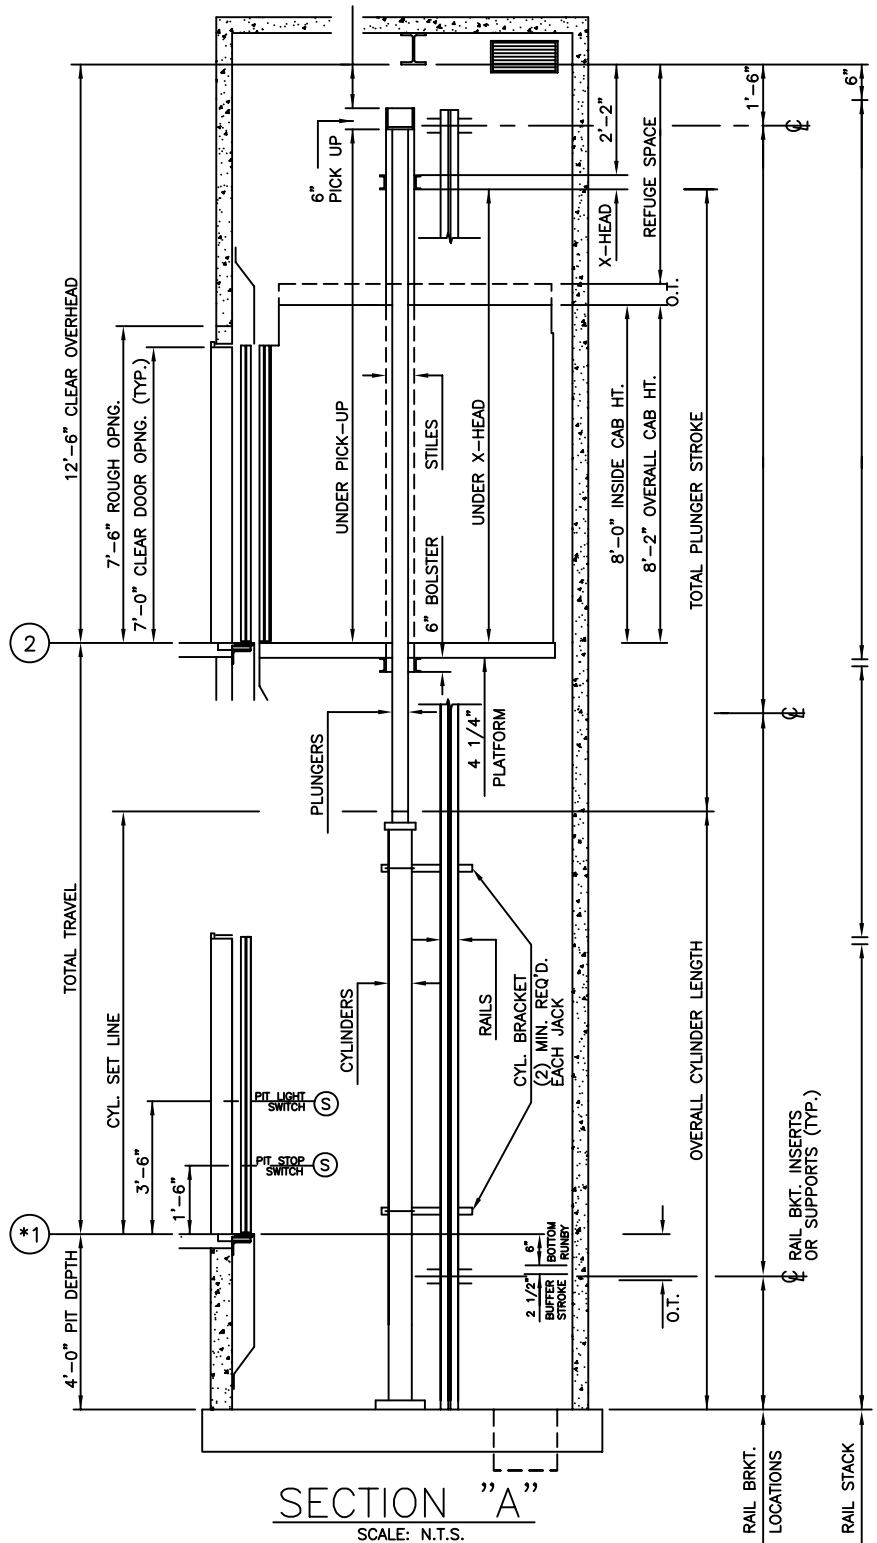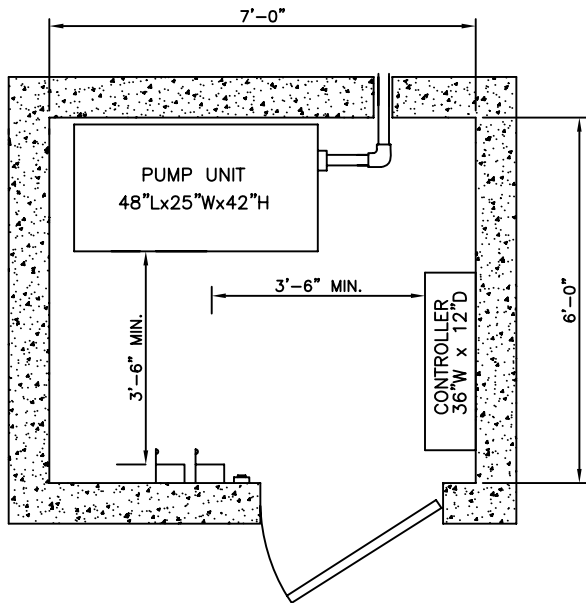

Nationwide Lifts
www.elevators.com

P: 888-695-4387, E: info@elevators.com