


3500 LBS. HOSPITAL HOLELESS HYDRAULIC FRONT RIGHT OPENING

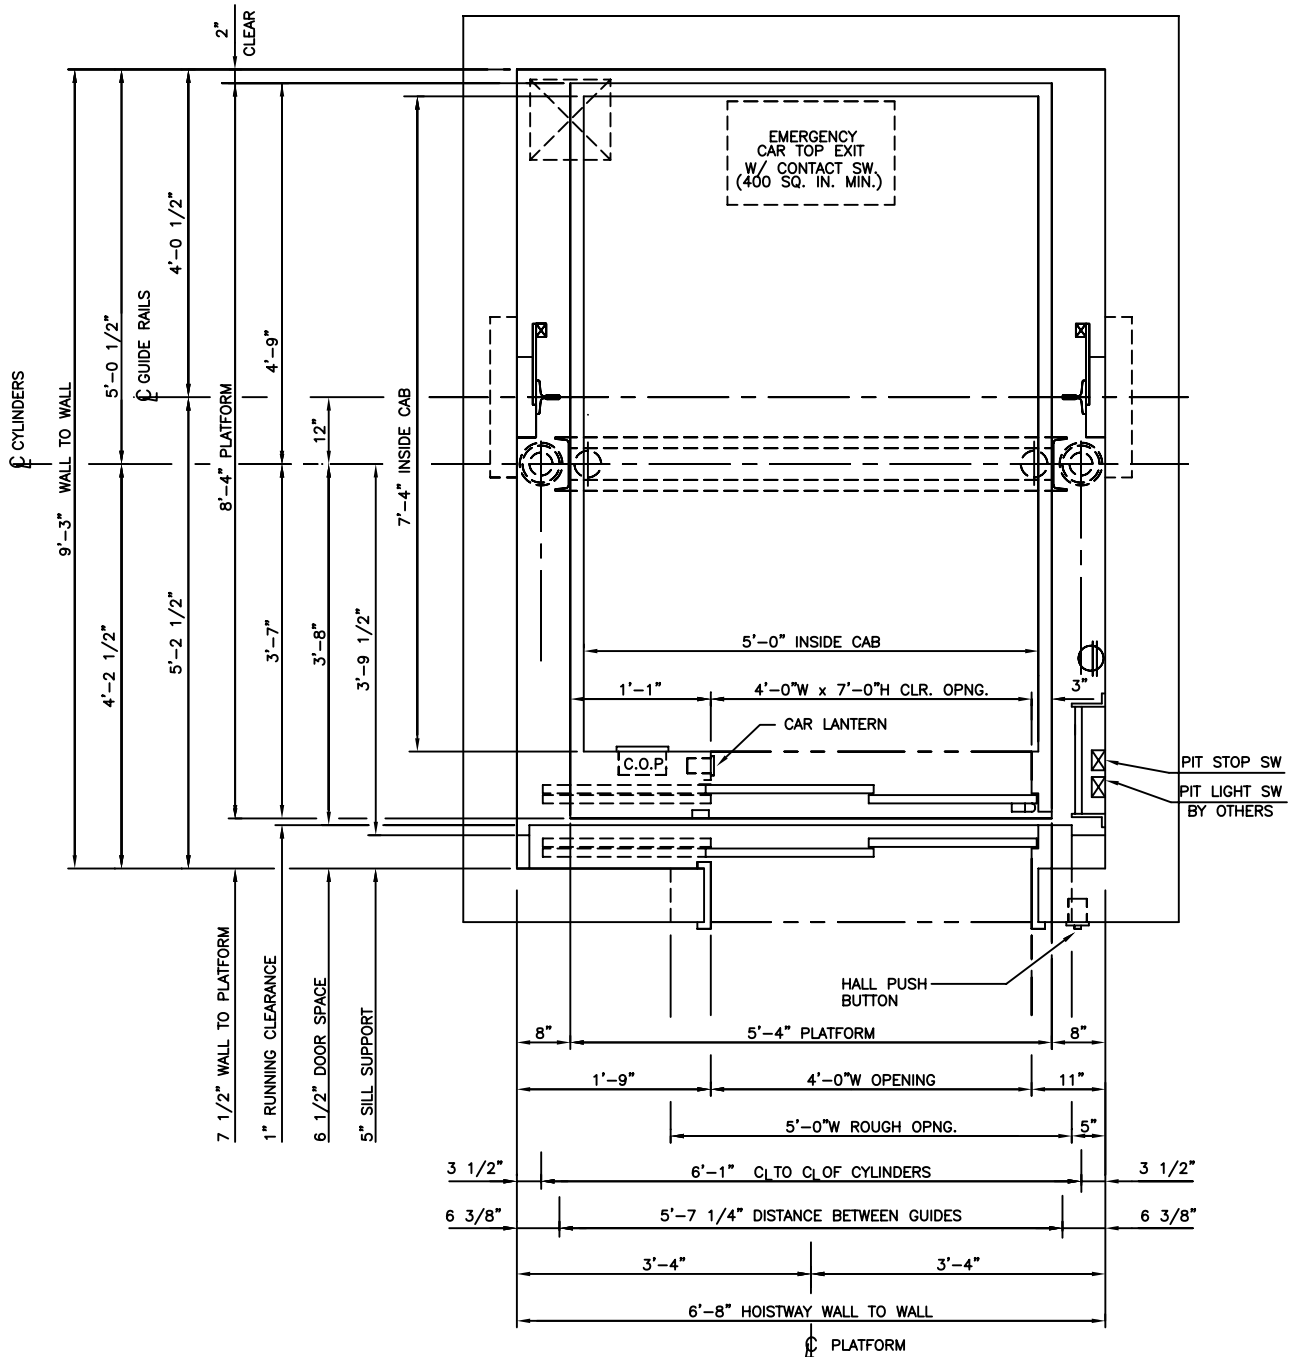

HOISTWAY PLAN


ALL DIMENSIONS ARE SUBJECT TO CHANGE WITHOUT NOTICE.
CONSULT NATIONWIDE LIFTS CO. FOR CONFIRMATION.

MEETS 24" X 84"
STRETCHER REQUIREMENTS



P: 888-695-4387, E: info@elevators.com

3500 LBS. HOSPITAL HOLELESS HYDRAULIC FRONT LEFT OPENING

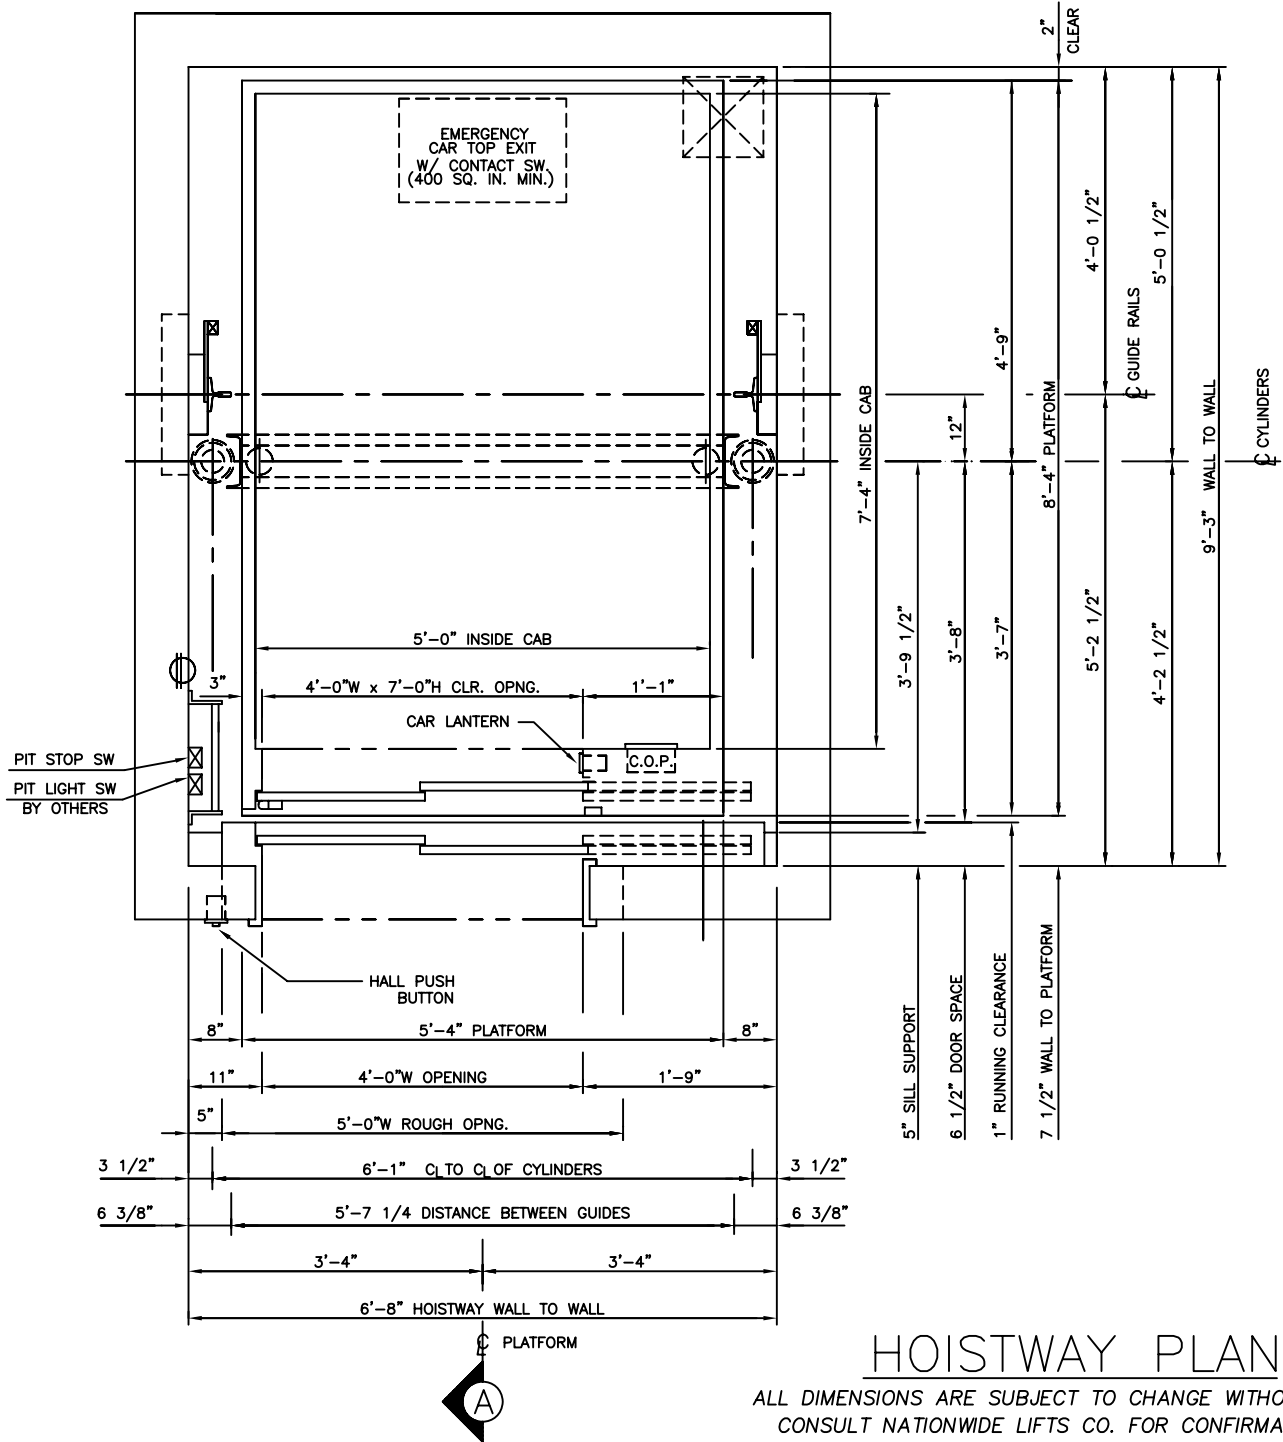

HOISTWAY PLAN


ALL DIMENSIONS ARE SUBJECT TO CHANGE WITHOUT NOTICE.
CONSULT NATIONWIDE LIFTS CO. FOR CONFIRMATION.

MEETS 24" X 84"
STRETCHER REQUIREMENTS



P: 888-695-4387, E: info@elevators.com

3500 LBS. HOSPITAL HOLELESS HYDRAULIC FRONT CENTER OPENING

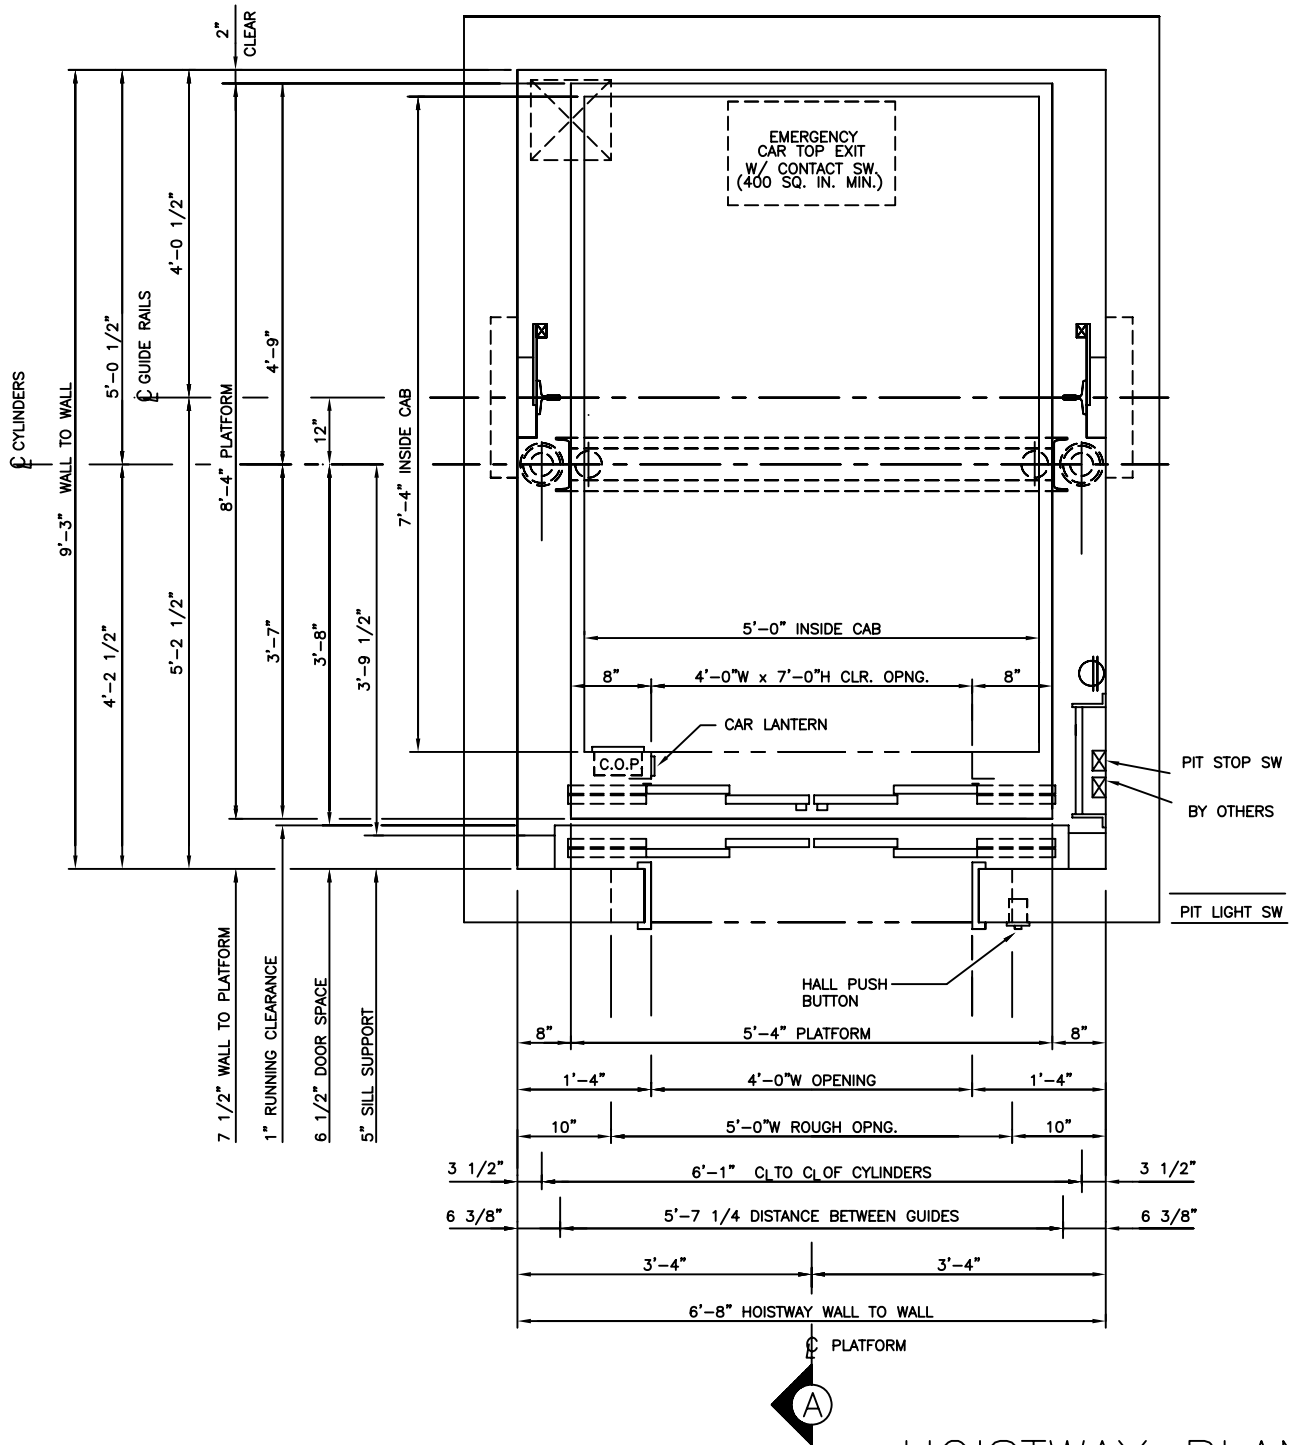

HOISTWAY PLAN

ALL DIMENSIONS ARE SUBJECT TO CHANGE WITHOUT NOTICE.
CONSULT NATIONWIDE LIFTS CO. FOR CONFIRMATION.



MEETS 24" X 84"
STRETCHER REQUIREMENTS



P: 888-695-4387, E: info@elevators.com

3500 LBS. HOSPITAL HOLELESS HYDRAULIC FRONT OPENING

NOTE:
 WITH STANDARD 4'-0" PIT AND 12'-6" OVERHEAD, MAXIMUM TRAVEL AT 100 F.P.M. IS 13'-0". FOR TRAVELS EXCEEDING 13'-0", CONSULT D.E.I. ENGINEERING DEPARTMENT.

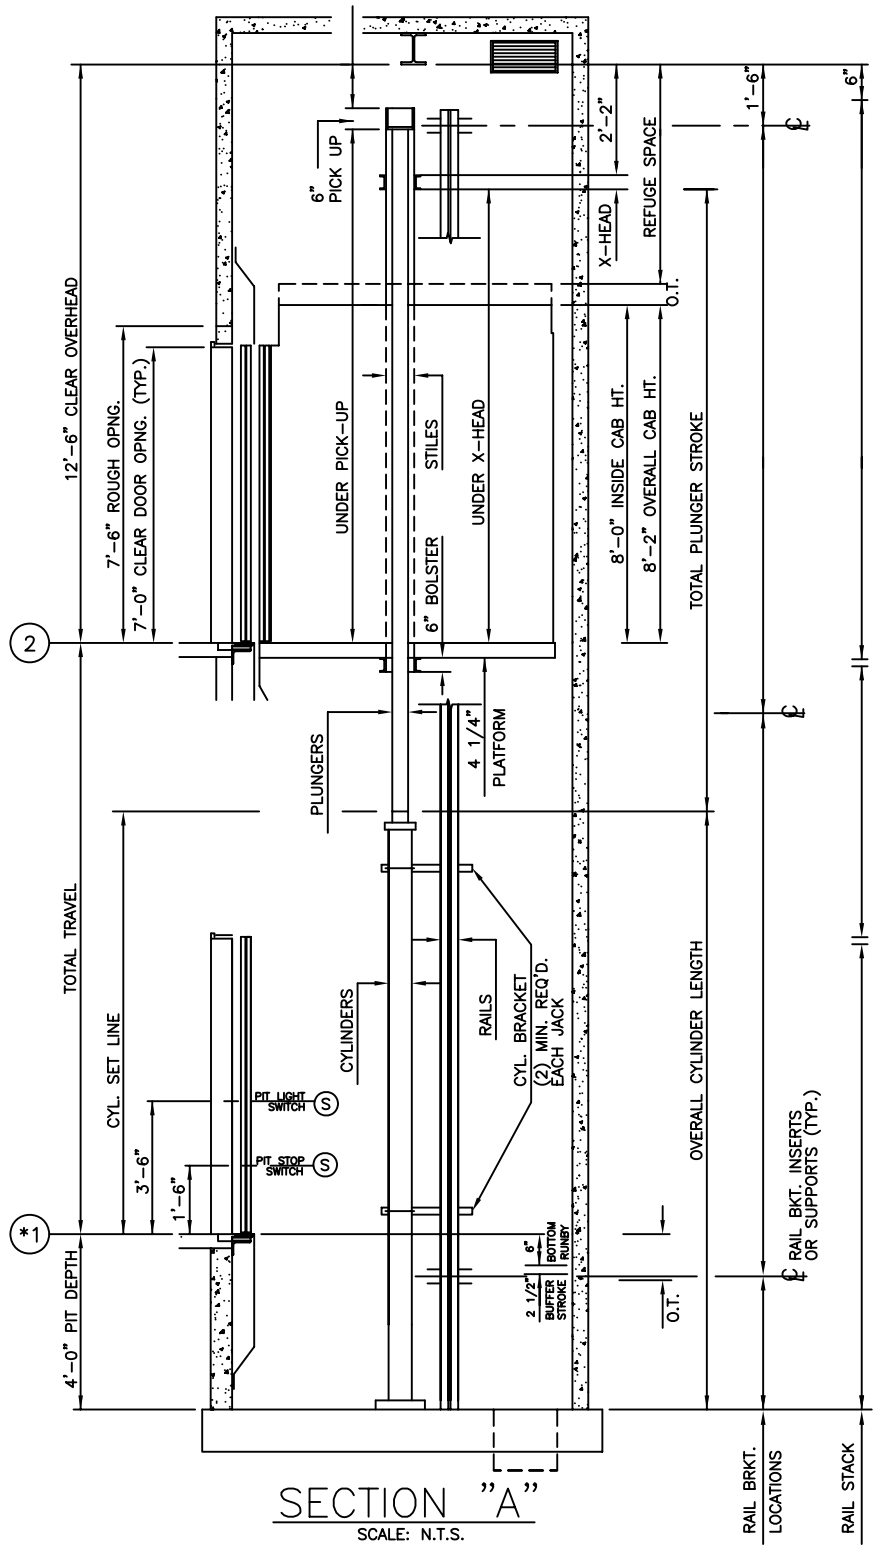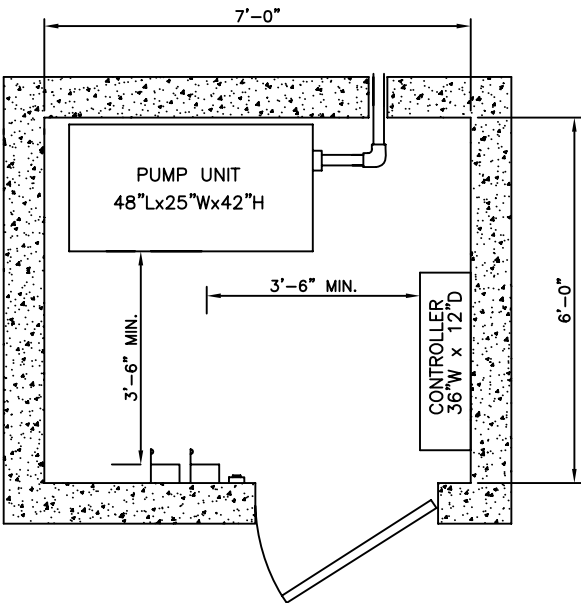

ELEVATION PLAN



P: 888-695-4387, E: info@elevators.com