


**AdvanTex® AX100 System**  
**Individual Vent System**

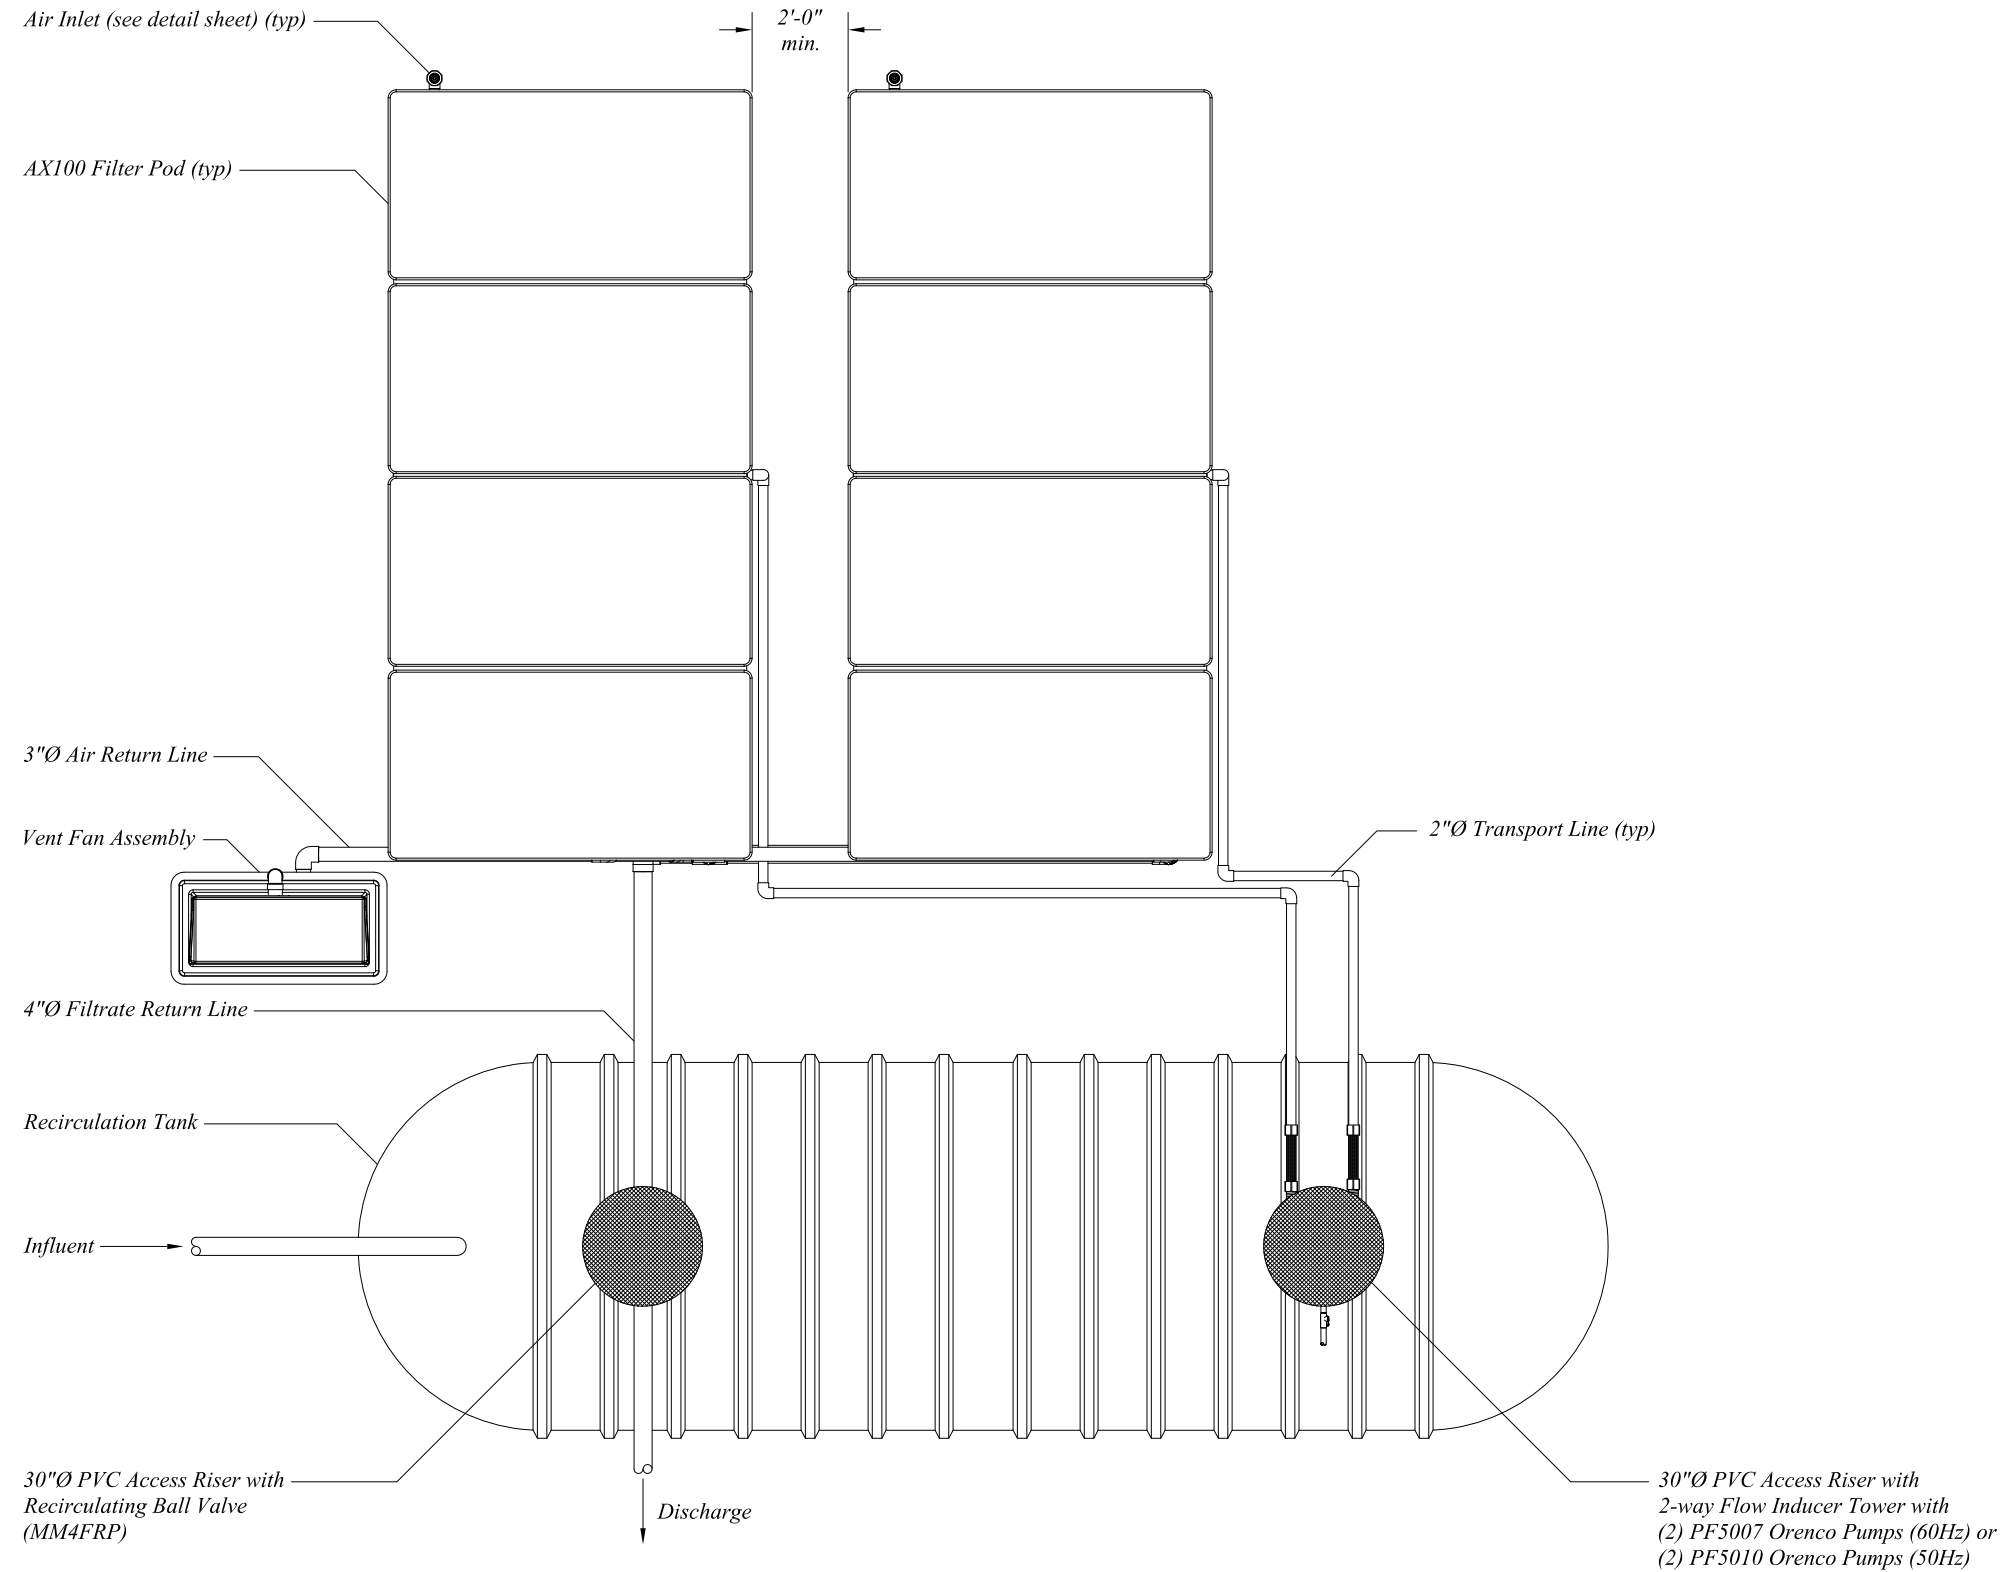

**General Notes**

The treatment dosing conveyance system shown in this drawing is acceptable for the following conditions; less than 30 feet of static head and less than 100 feet of 2" dia. Sch. 40 PVC transport pipe.

Where applicable, flow meters are recommended for flow monitoring and dosing adjustment.

For detailed drawings and information, contact Orenco Systems, Inc.

For assistance on maximizing nitrogen reduction, contact Orenco Systems, Inc.

Copyright © 2013  
 Orenco Systems®, Inc.

**UNAUTHORIZED CHANGES & USES**  
 Orenco has prepared these drawings for use by the design engineer. Orenco will not be responsible or liable for unauthorized changes to or uses of these drawings. All changes to these drawings must be made in writing and must be approved by the design engineer.

PRODUCT CONFIGURATION DRAWINGS



Drawn By: BEN SMITH  
 Drawn For:

Project: AdvanTex® AX100 System  
 Individual Vent Inlet  
 Title: 2 Pod Configuration

Scale: 1" = 4'-0"  
 Sheet: 1 OF 1  
 Rev: A-03 Date: 2/12/2013