


NOTE: POST MATERIAL TO BE HSS 1 1/2" x 1 1/2" x 0.120"

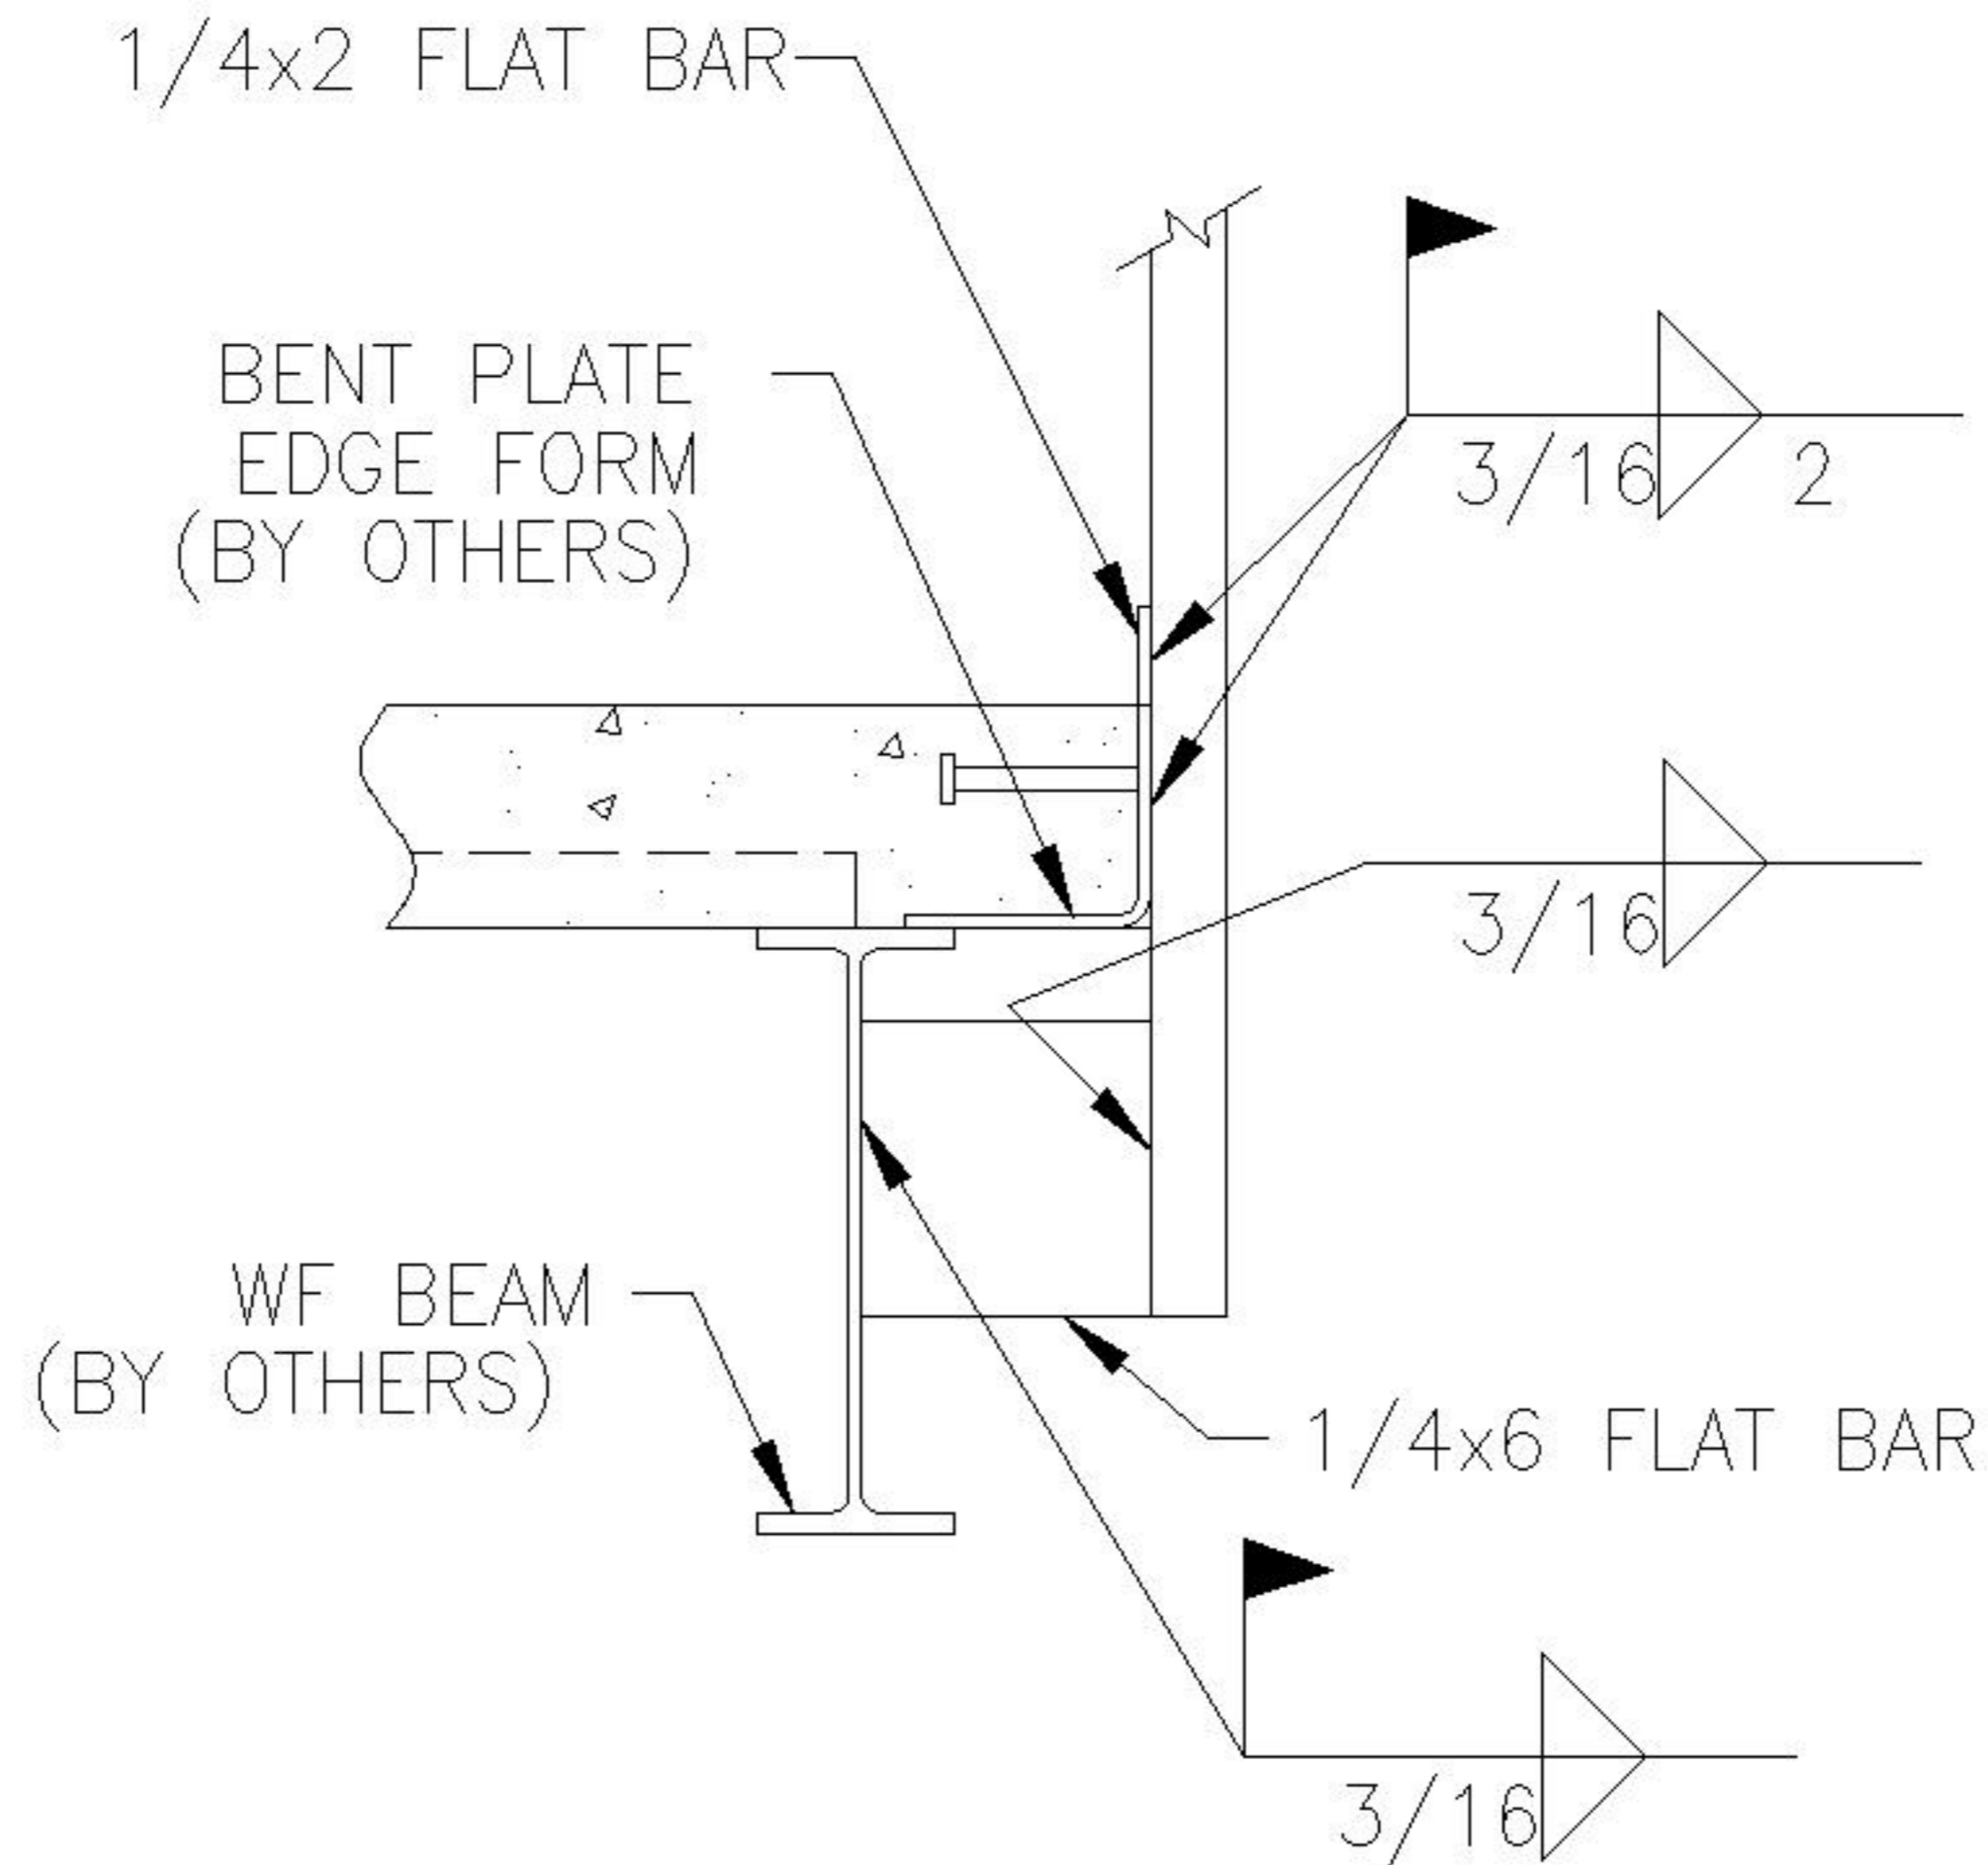

RAIL POST CONNECTION



PACIFIC STAIR
CORPORATION®

TYPE: STD. PIPE RAIL

SCALE: NONE

DETAIL NO. R264