



NOTE: POSTS AND TOP LINE MATERIAL TO BE HSS 1 1/2" x 1 1/2" x 0.120"
 HANDRAIL MATERIAL TO BE 1 1/4"~ (1.66" O.D.) PIPE
 PICKET MATERIAL TO BE 1/2" SQ BAR

FIELD SPLICE, WELD
 & GRIND SMOOTH
 (FIELD TRIMMING
 MAY BE REQ'D.)

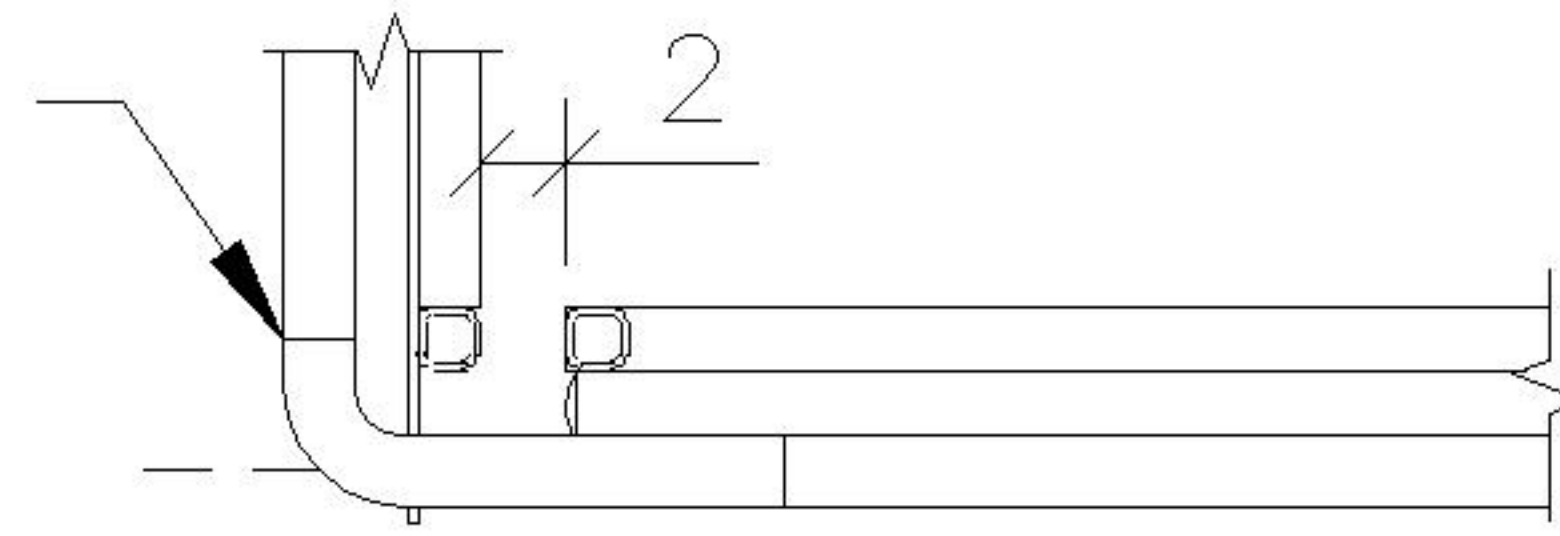


TOP VIEW

1 TREAD

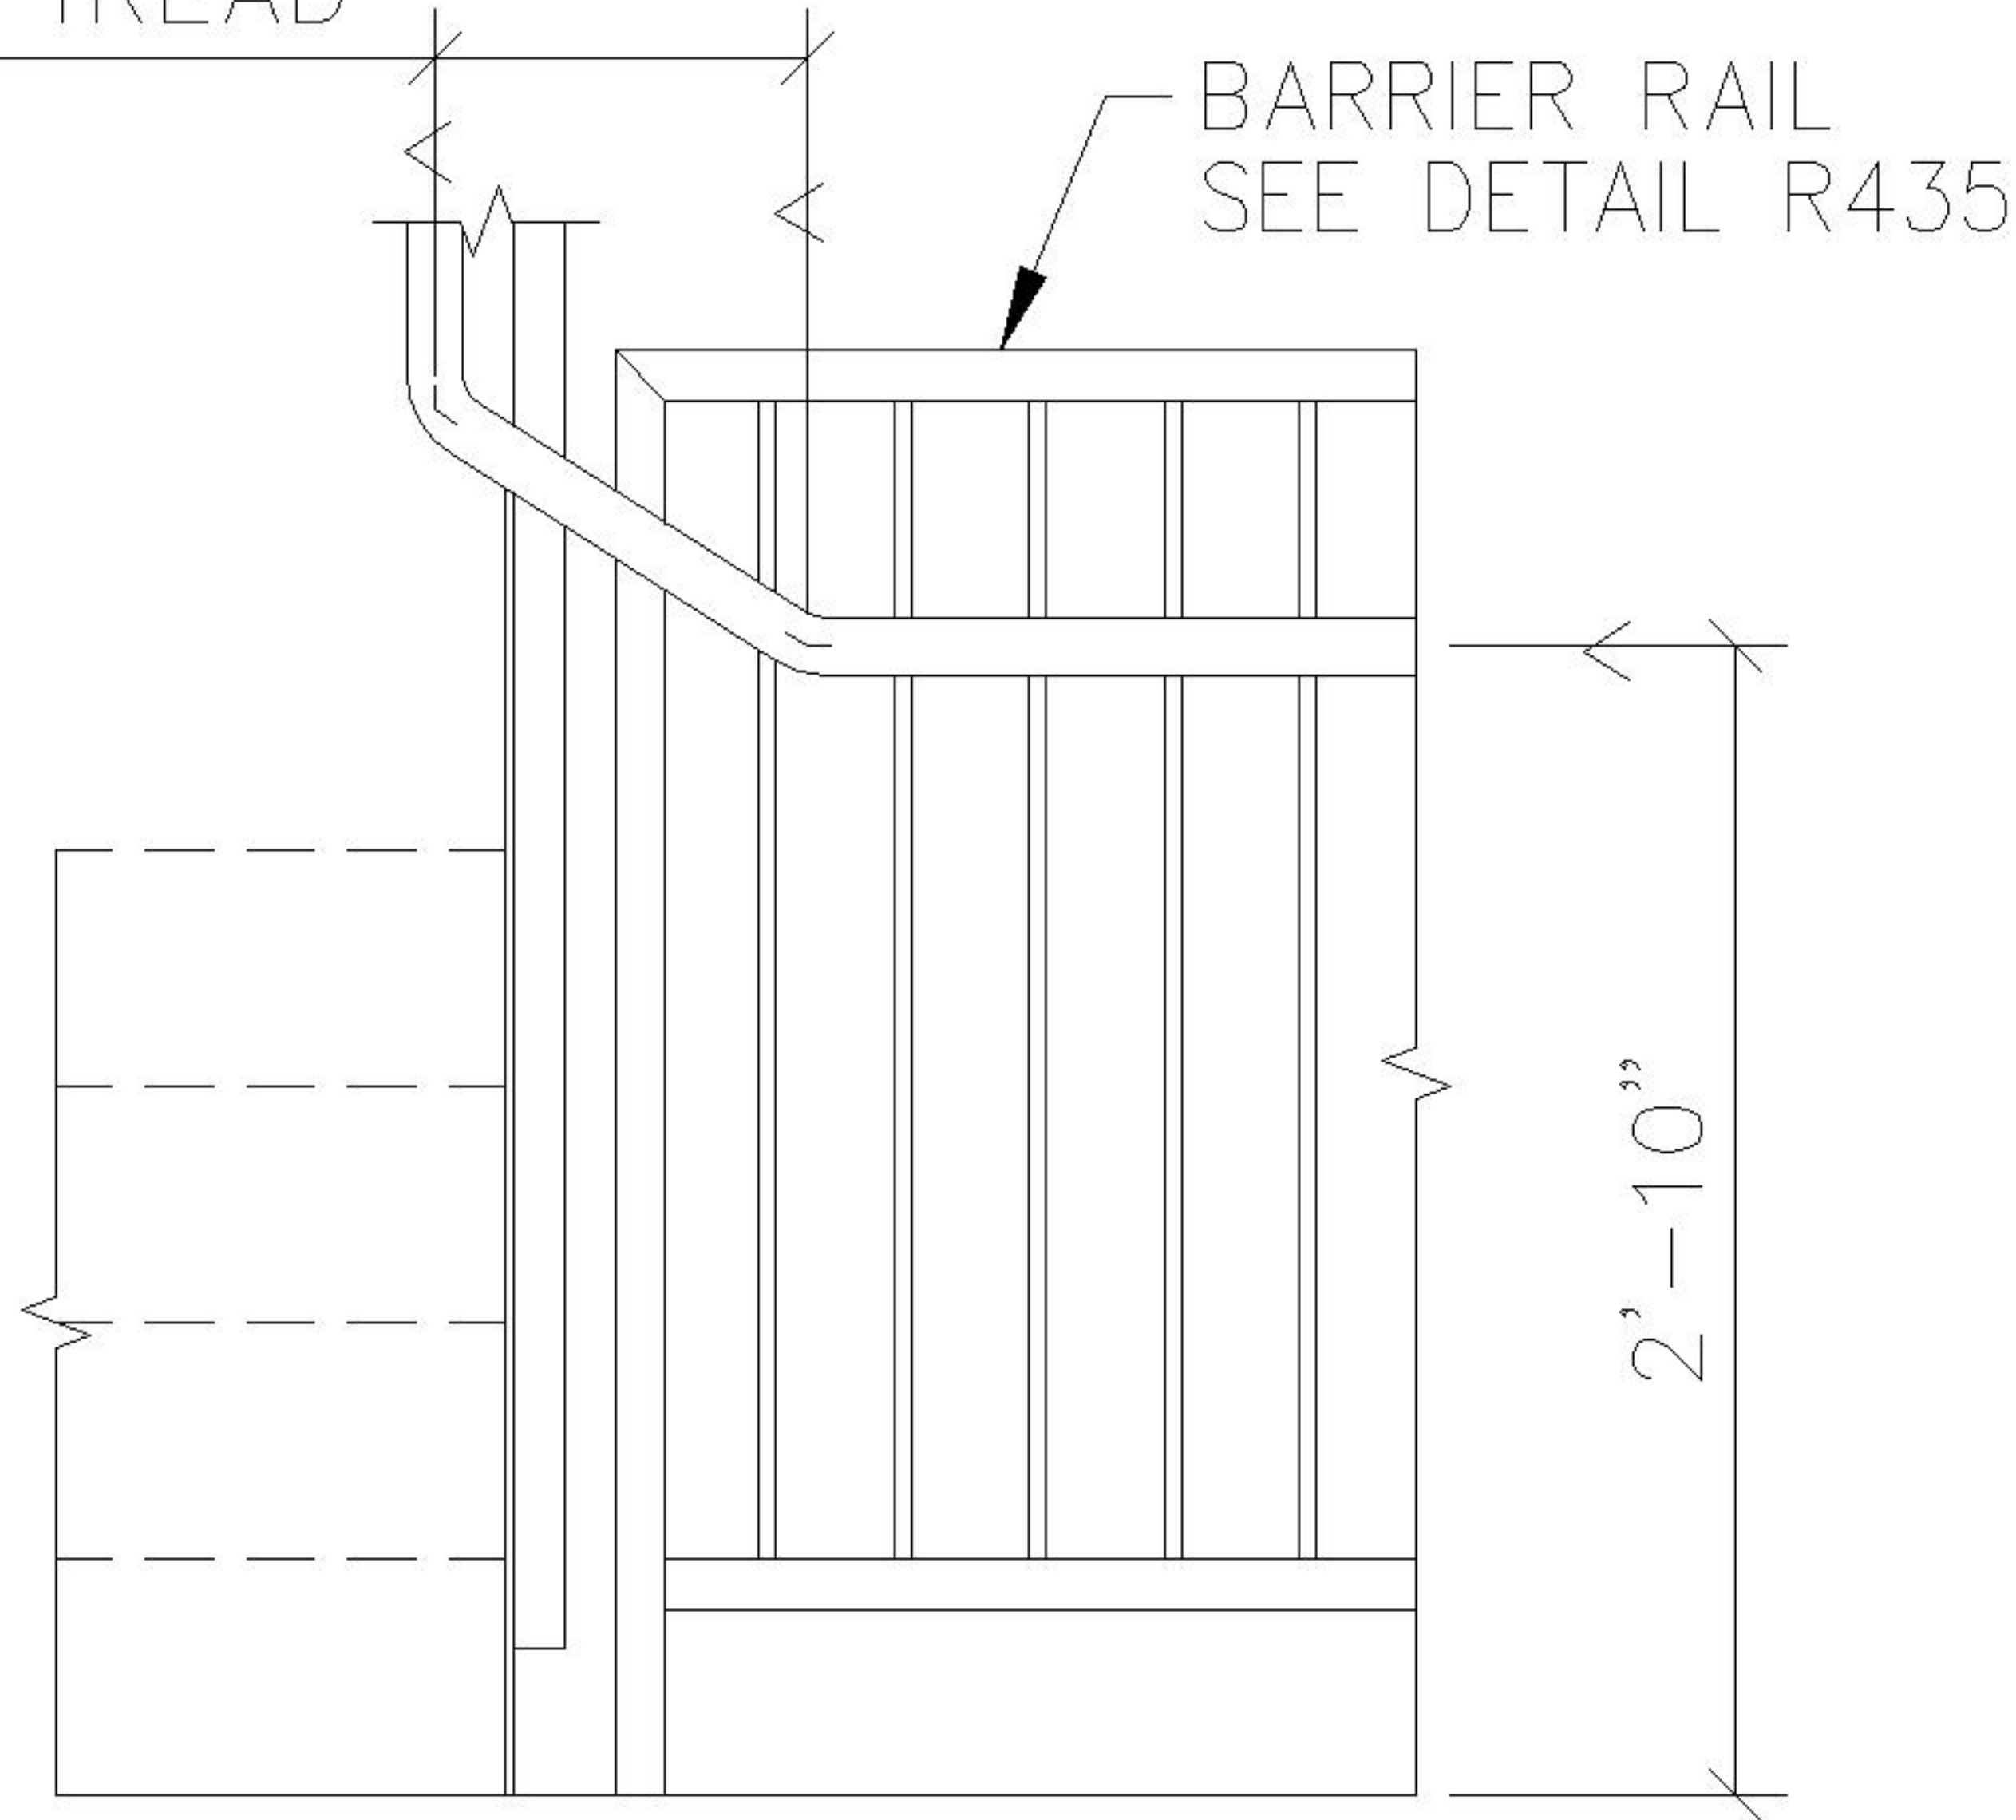

END VIEW

STAIR RAIL
 SEE DETAIL R440

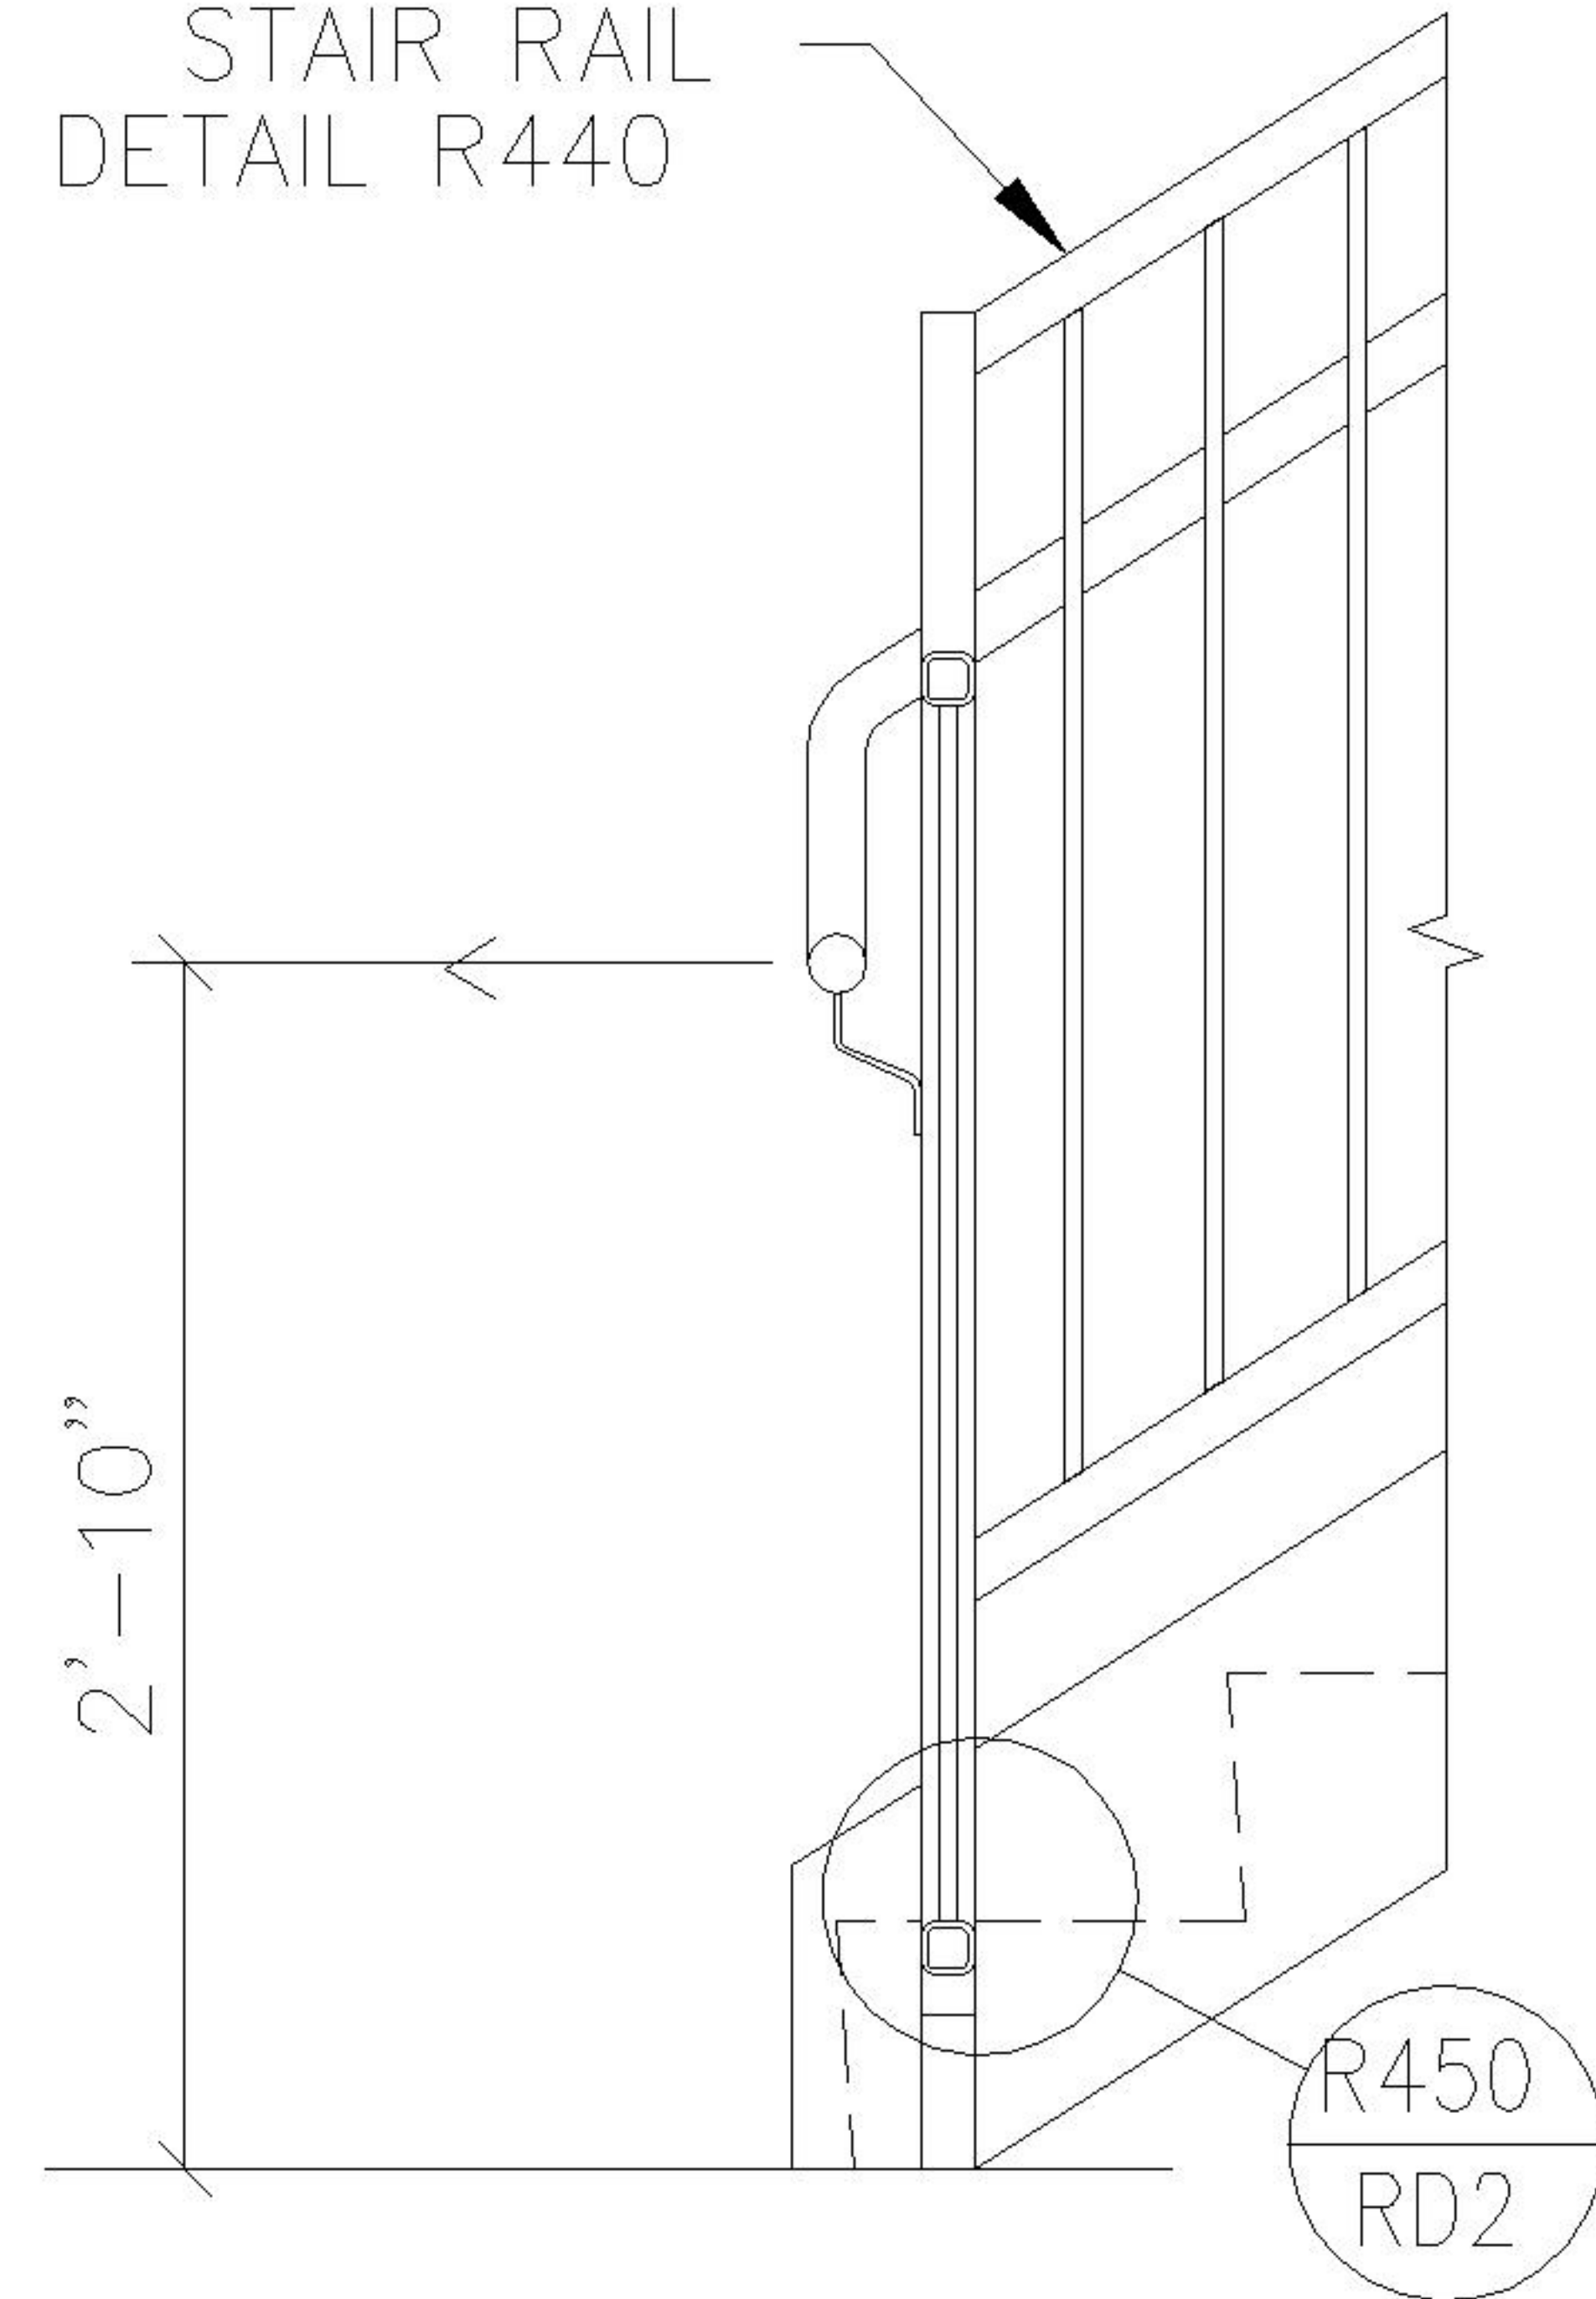

ELEVATION

STARTER STAIR HANDRAIL RETURN



TYPE:	STD. PICKET RAIL
SCALE:	NONE
DETAIL NO.	R414