


INDUSTRIAL CROSSOVER STAIRWAY


(A) BAR GRATING TREAD
(GROOVED NOSING)

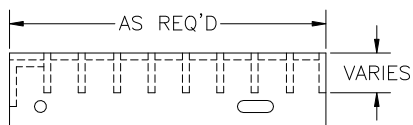

TREAD WELDED AND BOLTED TO STRINGER WITH 3/8" HEX HEAD BOLTS


NOTE:
ALL BOLTS/FASTENERS NECESSARY TO ANCHOR STAIRWAY ARE BY OTHERS.

UNIFORM RISER HEIGHTS AND TREAD DEPTHS BETWEEN LANDINGS

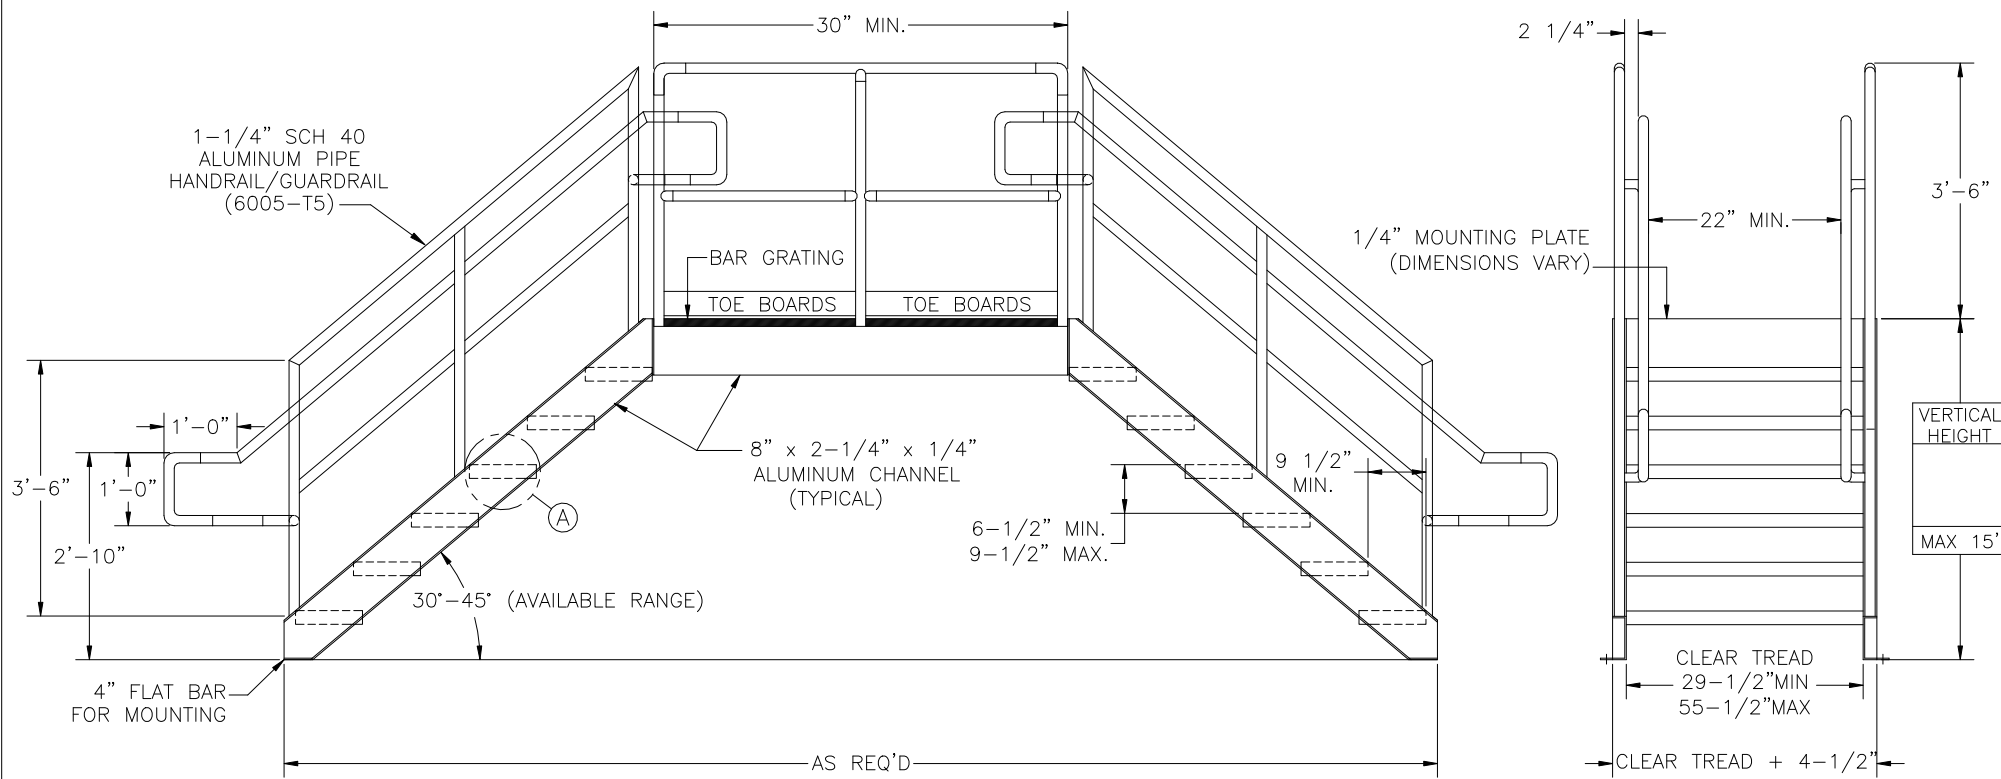

OSHA 1910.25 & 29

FACTORY FINISH
ALUMINUM-MILL FINISH PS-6

 Precision Ladders, LLC P.O. BOX 2279 Morristown, TN 37816-2279 Ph: (423) 586-2265 Fax: (423) 586-2091 www.PrecisionLadders.com	DWG. CHECK	ARCH'T OR ENG'R.	PROJECT		PRECISION REP
	BUILT BY:	PURCHASE ORDER	WORK ORDER	PURCHASER	SERIAL#
	CHECKED BY:	DRAWN BY: DNH	DATE: 4/8/19	MODEL#: PS-	QTY.