


# TUBULAR FIXED LADDER WITH PARAPET PLATFORM & ROOFSIDE RETURN

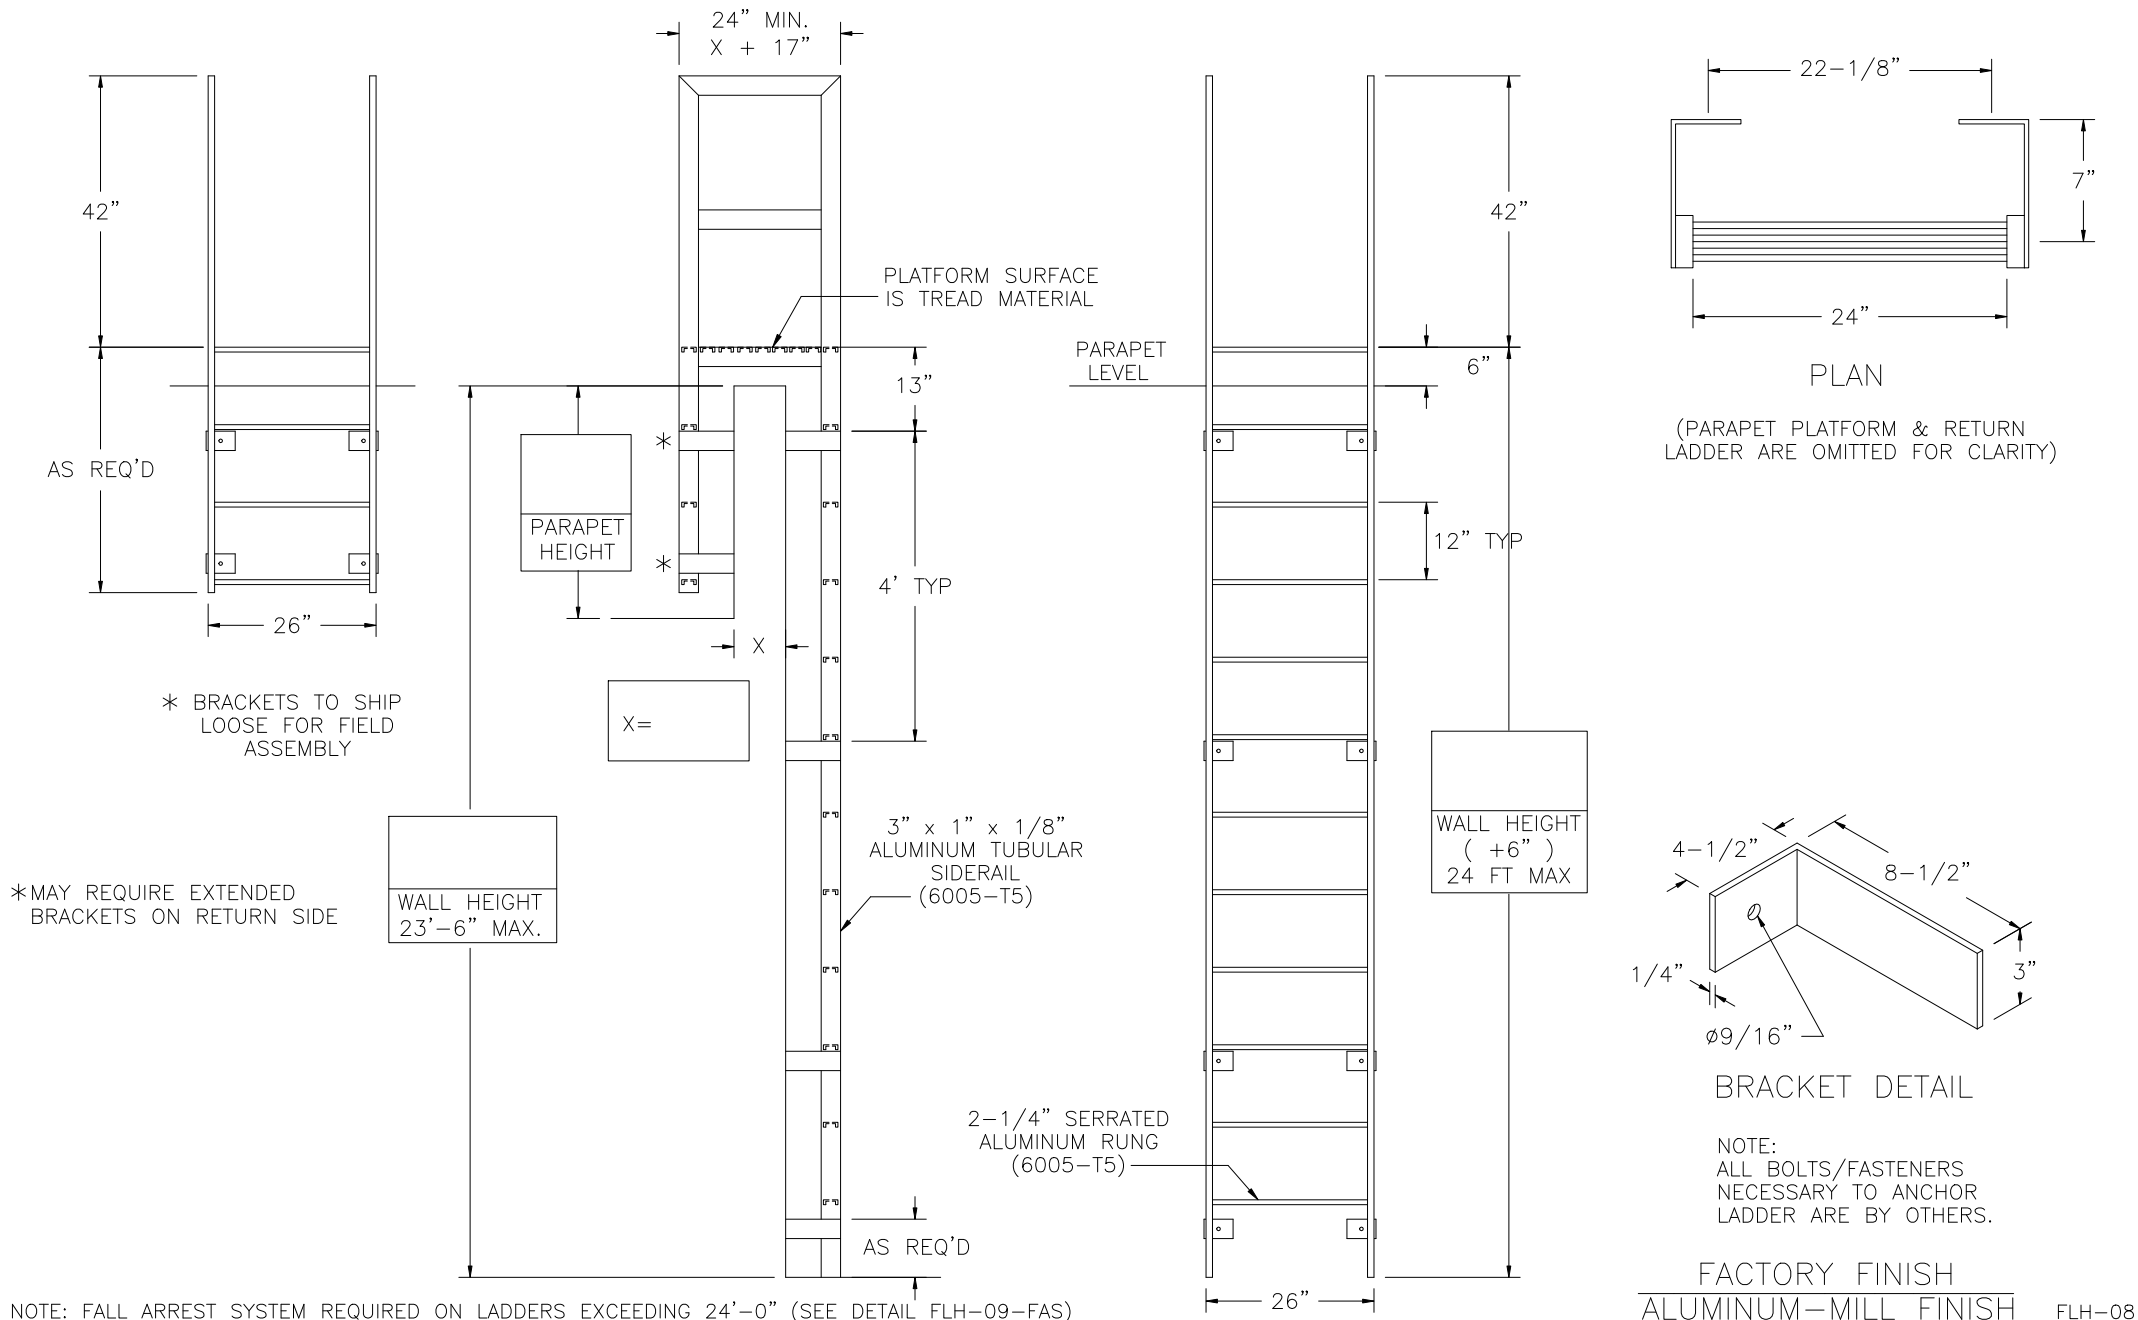

NOTE: FALL ARREST SYSTEM REQUIRED ON LADDERS EXCEEDING 24'-0" (SEE DETAIL FLH-09-FAS)

LADDER RATED AT 1,500 LBS

LADDERS MANUFACTURED BY PRECISION LADDERS, LLC  
COMPLY WITH OSHA 1910 SUBPART D AND ANSI 14.3



Precision Ladders, LLC

P.O. BOX 2279 Morristown, TN 37816-2279  
Ph: (423) 586-2265 Fax: (423) 586-2091  
www.PrecisionLadders.com

WORK ORDER: ( )

DWG. CHECK  
BUILT BY:  
CHECKED BY:

ARCH'T OR ENG'R.  
PURCHASE ORDER  
DRAWN BY: DNH

PROJECT  
REVISION  
DATE 4/4/19  
PURCHASER  
MODEL#  
FLH-

PRECISION REP  
SERIAL#  
QTY.