


Notes:

1. This information is based on the use of Geoblock5150 manufactured by Reynolds Presto Products, Inc. All rights reserved. Any use of this information for any rigid porous paver product other than that manufactured by Reynolds Presto Products, Inc. is strictly prohibited and makes this information invalid.
2. Drainage pipe shall be a perforated pipe, sized for expected hydraulic volume, and daylighted at a suitable location. The Engineer of Record shall be responsible for the design of the drainage system.
3. A minimum of 2 inches of Engineered Base material shall be placed between the drainage system and the GeoBlock5150 panels.
4. Refer to the Geoblock5150 Design and Construction Overview for a complete description of the design and construction methods.

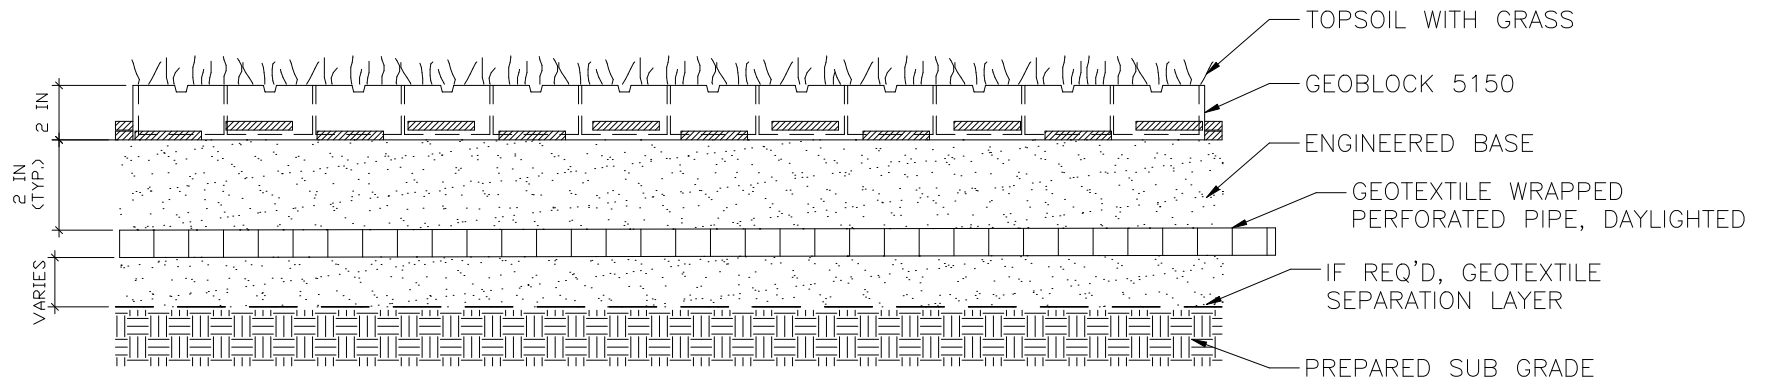

PRESTO® PRODUCTS CO.  
 670 NORTH PERKINS STREET  
 APPLETON, WI 54914  
 920-738-1342  
 WWW.PRESTOCEO.COM

GEOBLOCK 5150 UNDERDRAIN  
 POROUS PAVEMENT SYSTEM

PRESTO, GEOSYSTEMS® AND GEOBLOCK® ARE REGISTERED TRADEMARKS OF PRESTO PRODUCTS.

DATE:	MARCH 2020	FILE NAME	GB5150C1.dwg
SCALE:	NTS	SHEET	1