


Notes:

1. This information is based on the use of Geoblock manufactured by Reynolds Presto Products, Inc. All rights reserved. Any use of this information for any rigid porous paver product other than that manufactured by Reynolds Presto Products, Inc. is strictly prohibited and makes this information invalid.
2. Drainage pipe shall be a perforated pipe, sized for expected hydraulic volume, and daylighted at a suitable location. The Engineer of Record shall be responsible for the design of the drainage system.
3. A minimum of 2 inches of Engineered Base material shall be placed between the drainage system and the GeoBlock panels.
4. Refer to the Geoblock Design and Construction Overview for a complete description of the design and construction methods.

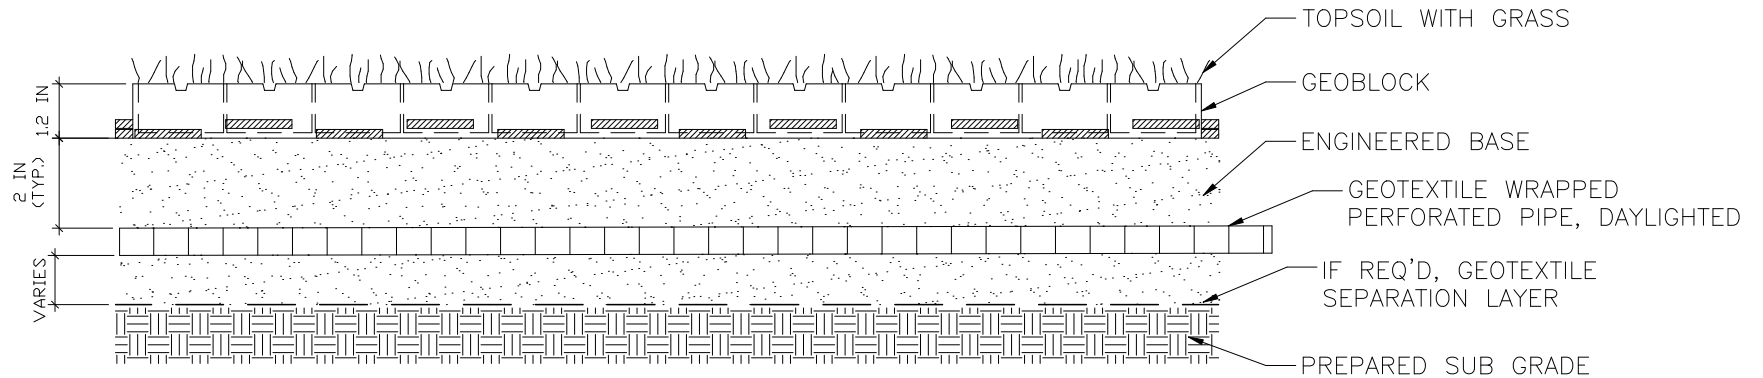

REYNOLDS PRESTO®
PRODUCTS, INC.

670 NORTH PERKINS STREET
APPLETON, WI 54914
920-738-1342
WWW.PRESTOGEO.COM

GEOBLOCK UNDERDRAIN
POROUS PAVEMENT SYSTEM

PRESTO®, GEOSYSTEMS®, AND GEOBLOCK® ARE REGISTERED TRADEMARKS
OF REYNOLDS PRESTO PRODUCTS, INC.

DATE:	MARCH 2020	FILE NAME	GBLOC1.dwg
SCALE:	NTS	SHEET	1