
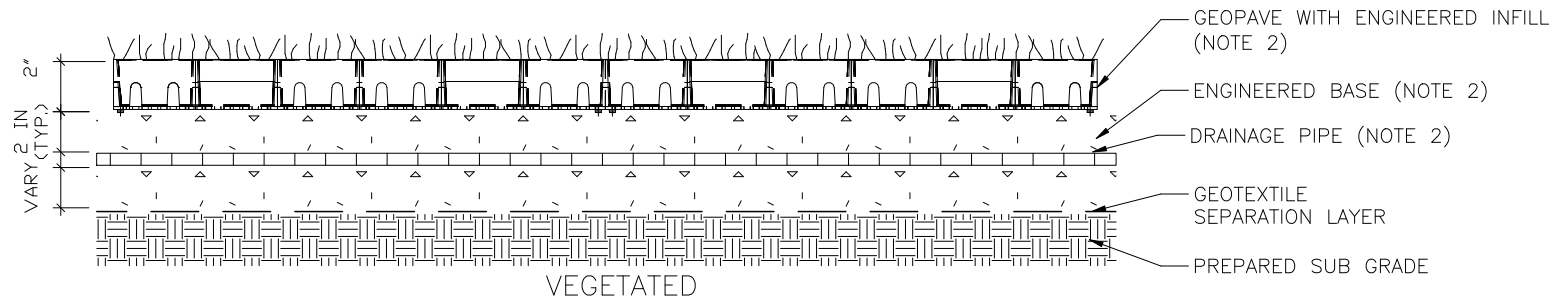


Notes:

1. This information is based on the use of GeoPave manufactured by Reynolds Presto Products, Inc. All rights reserved. Any use of this information for any rigid porous paver product other than that manufactured by Reynolds Presto Products, Inc. is strictly prohibited and makes this information invalid.
2. Drainage pipe shall be a perforated pipe, sized for expected hydraulic volume, and daylighted at a suitable location. The Engineer of Record shall be responsible for the design of the drainage system.
3. A minimum of 2 inches of base material shall be placed between the drainage system and the GeoPave panels.
4. Refer to the GeoPave Design and Construction Overview for a complete description of the design and construction methods.

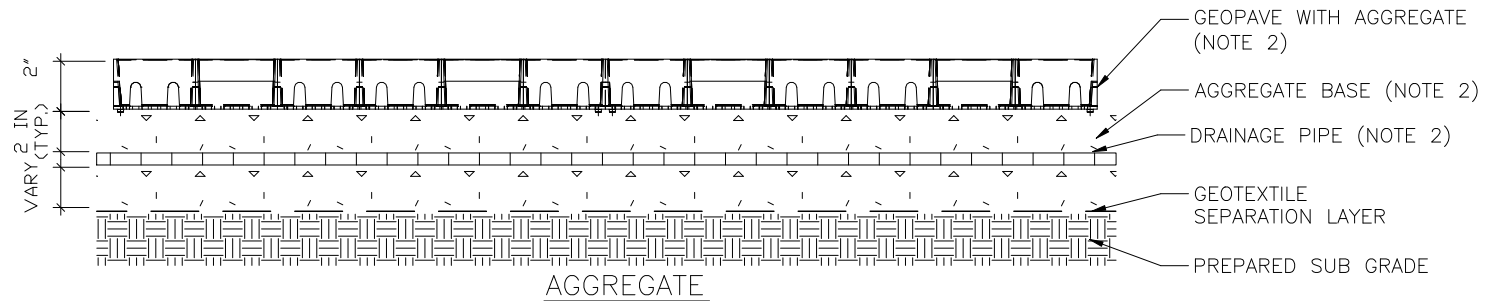

REYNOLDS PRESTO®
 PRODUCTS, INC.
 670 NORTH PERKINS STREET
 APPLETON, WI 54914
 920-738-1342
 WWW.PRESTOCEO.COM

GEOPAVE UNDERDRAIN
 POROUS PAVEMENT SYSTEM

PRESTO®, GEOSYSTEMS®, AND GEOPAVE® ARE REGISTERED TRADEMARKS
 OF REYNOLDS PRESTO PRODUCTS, INC.

DATE:	MARCH 2020	FILE NAME	GEOPAVE-C1.DWG
SCALE:	NTS	SHEET	1