


REVISIONS	BY
△	
△	
△	
△	
△	

RIOT GLASS
 RIOT GLASS, INC.
 17941 BROOKSHIRE LANE
 HUNTINGTON BEACH, CA 92647
 (800) 580 - 2303

**RIOT GLASS
 FRAMING DETAILS**
 AVAILABLE IN USA & CANADA

**FALSE MULLION
 ELEVATIONS**

DATE
SCALE 1" = 1' - 0"
DRAWN
JOB
SHEET

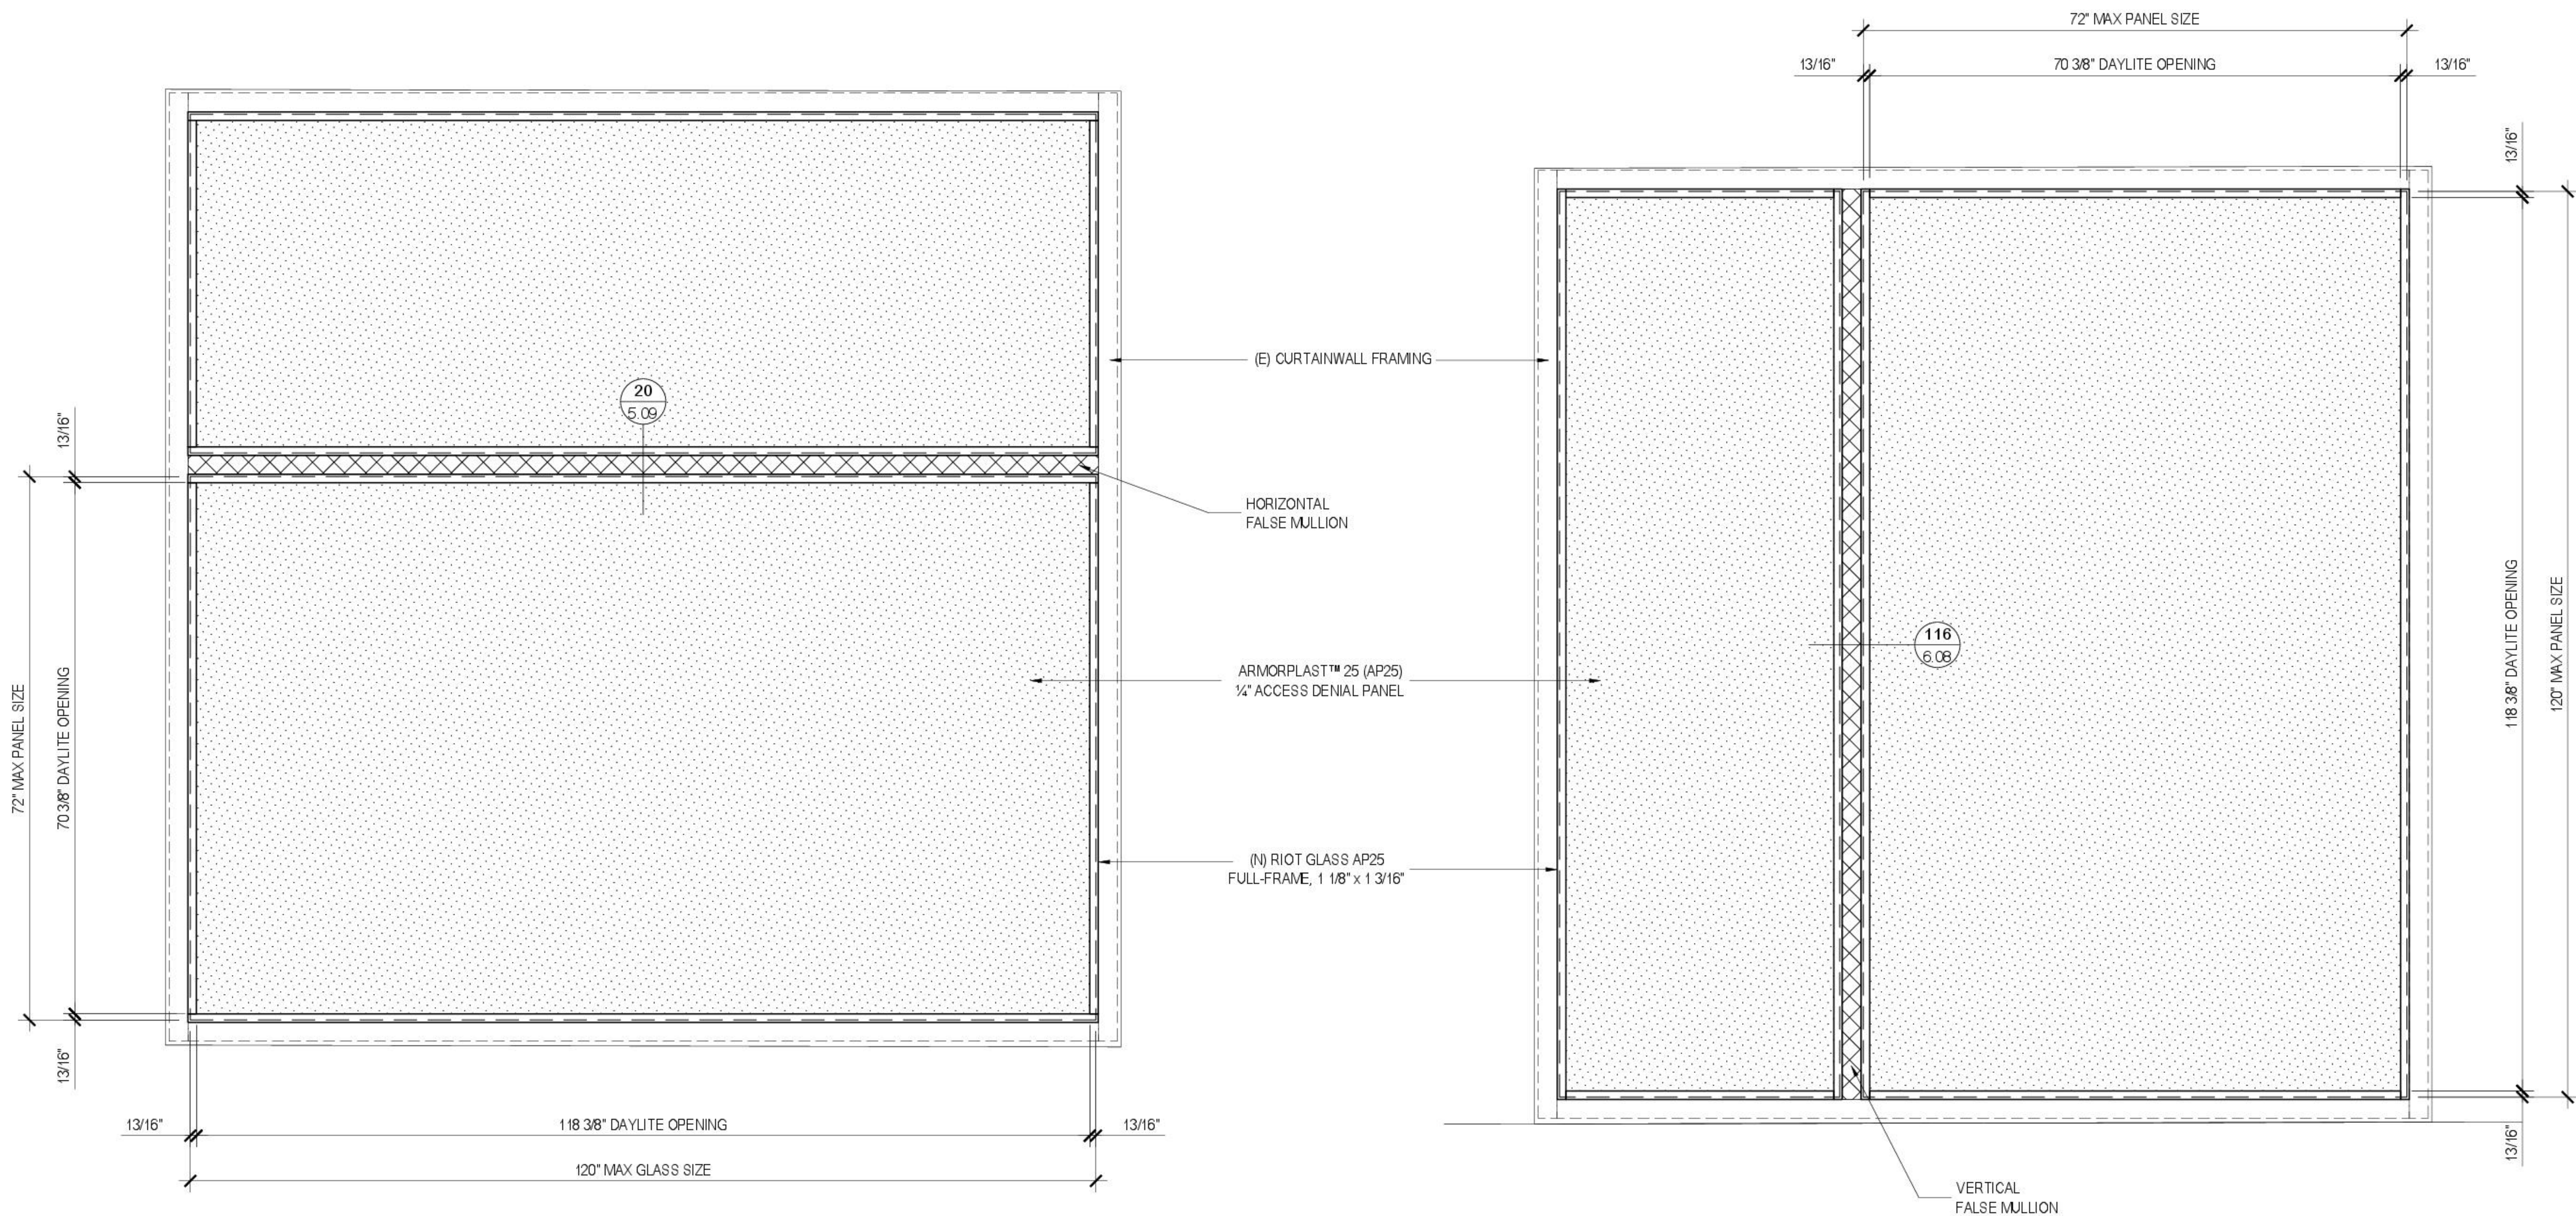

J 1 THUS	(E) CURTAINWALL FRAMING (BY OTHERS)
	RIOT GLASS AP25 FULL-FRAME, 1 1/8" x 1 3/16"
	ARMORPLAST™ 25 (AP25) 1/4" ACCESS DENIAL PANEL
	FINISH TO BE DETERMINED

INTERIOR VIEW (BACK GLAZING)

CAN BE MOUNTED AS OVER GLAZING
 OR BACK GLAZING PROVIDED
 THERE IS AMPLE FRAMING DEPTH.
 SHALLOW FRAMING MAY BE BETTER
 SUITED FOR SURFACE MOUNT.

K 1 THUS	(E) CURTAINWALL FRAMING (BY OTHERS)
	RIOT GLASS AP25 FULL-FRAME, 1 1/8" x 1 3/16"
	ARMORPLAST™ 25 (AP25) 1/4" ACCESS DENIAL PANEL
	FINISH TO BE DETERMINED