


2f BIRDSMOUTH CUT – LOW END OF RFPI® – JOIST ONLY

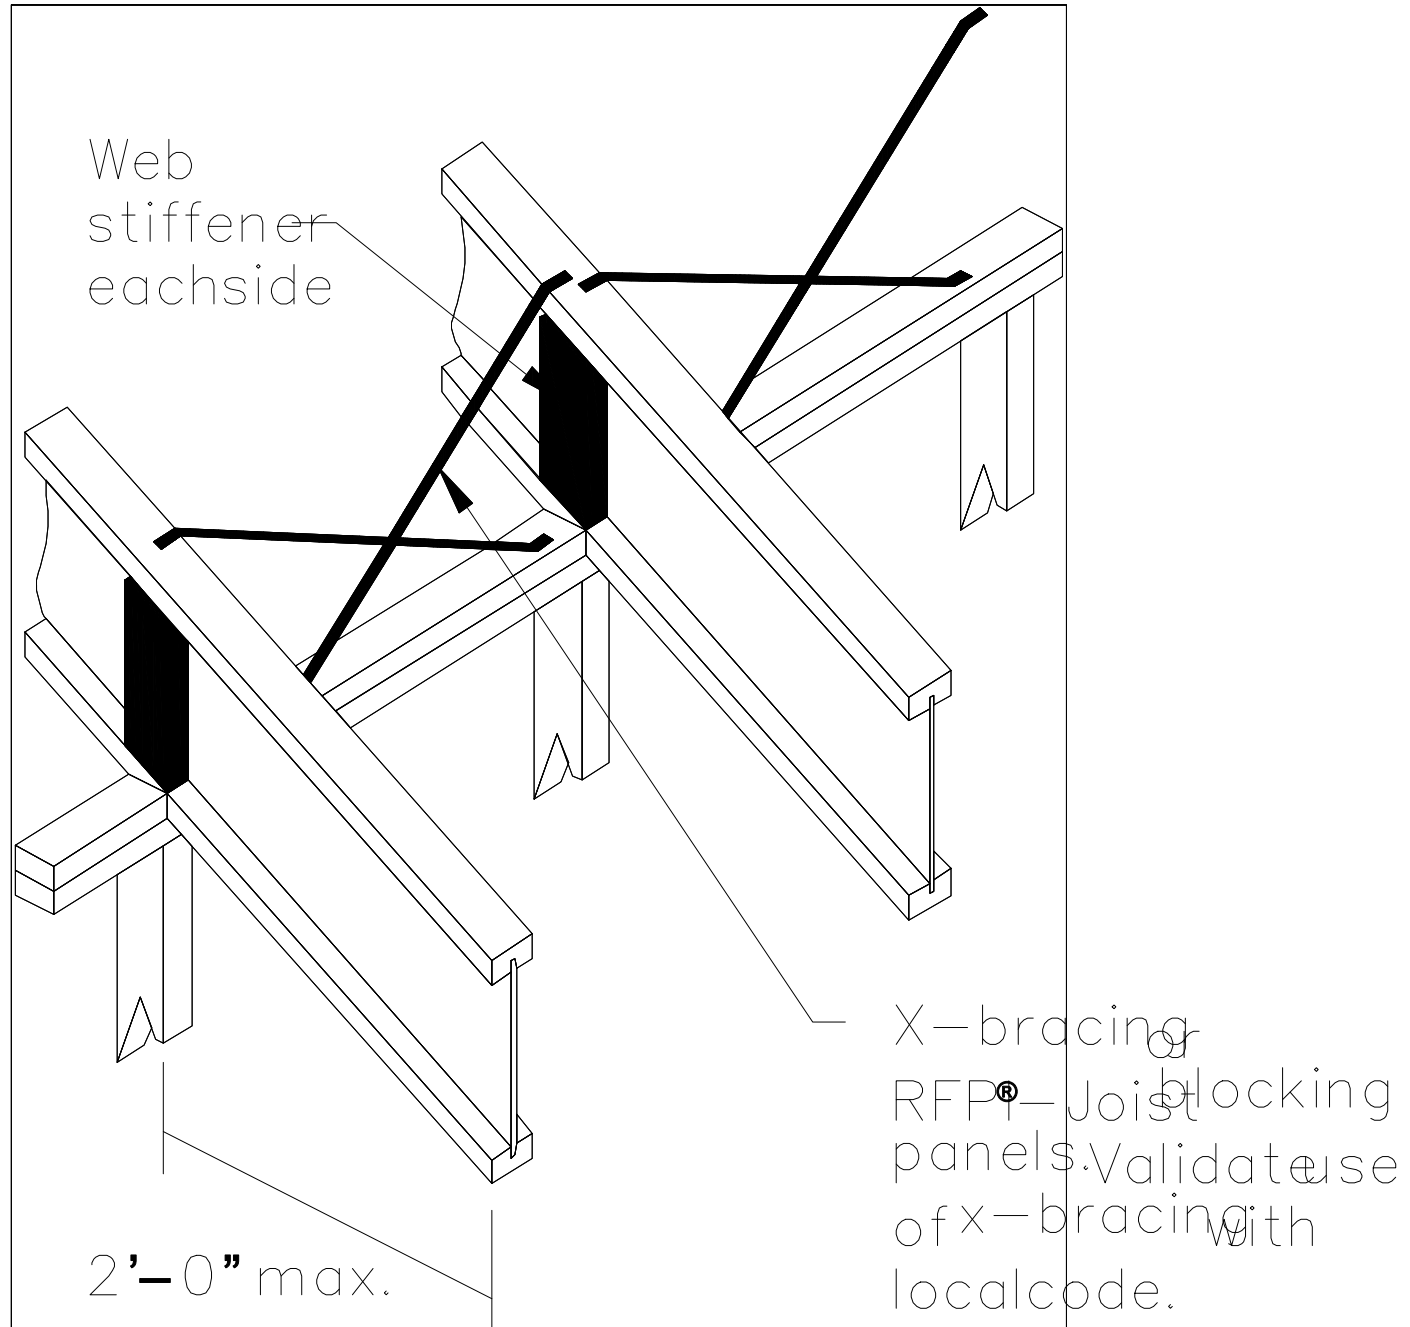

Uplift connections may be required.