


**2g**

# ROOF OPENINGS, FACE MOUNTED HANGERS

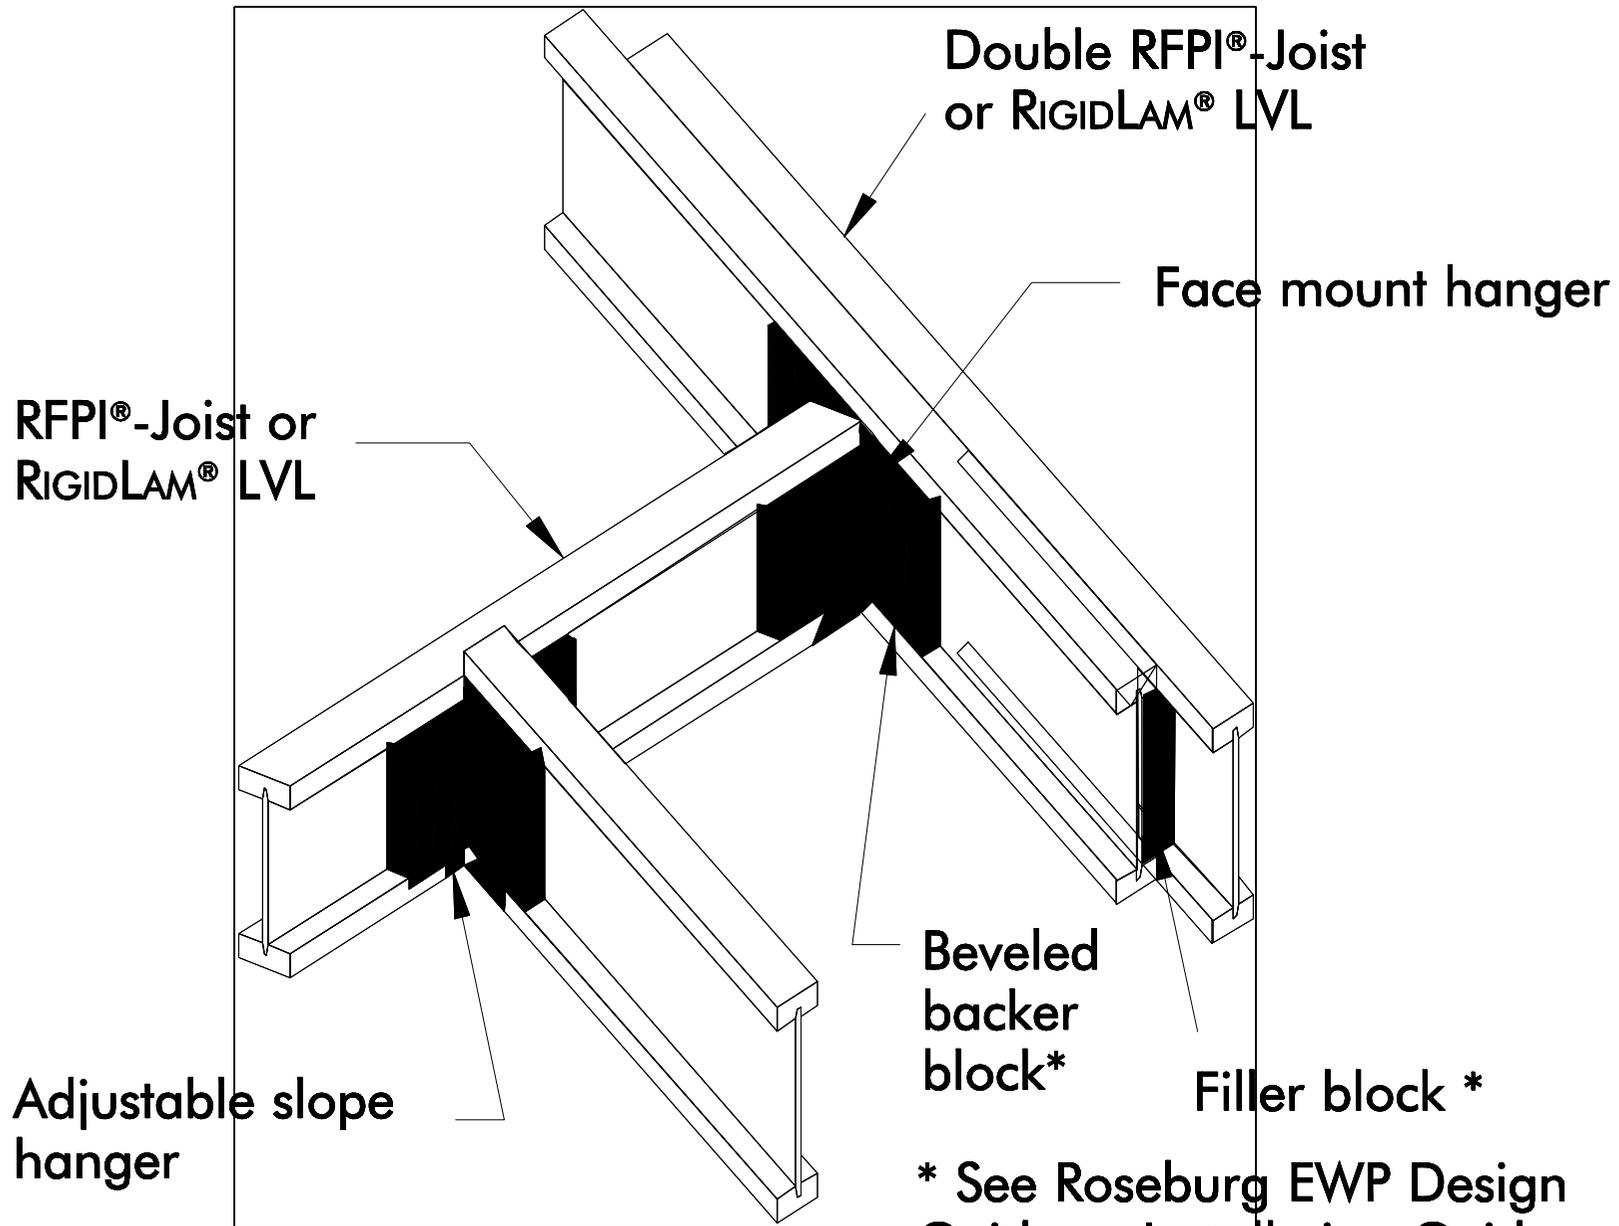

\* See Roseburg EWP Design Guide or Installation Guide for filler block and backer block information.

**Uplift connections may be required.**