



* STIRRUP BRACKETS

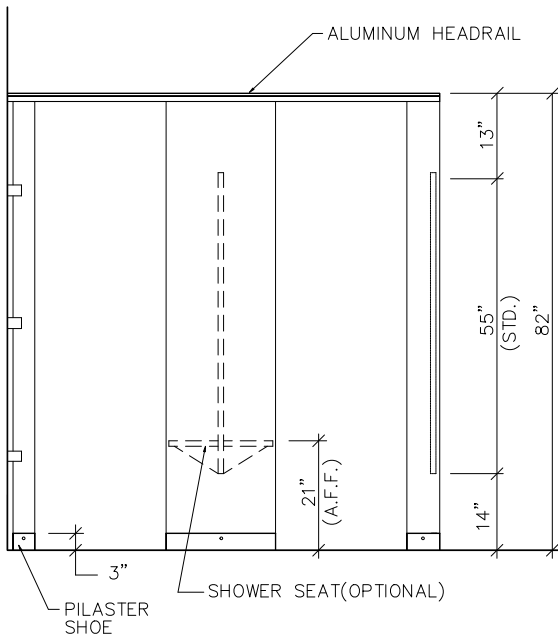

STD. FRONT ELEVATION
N T S

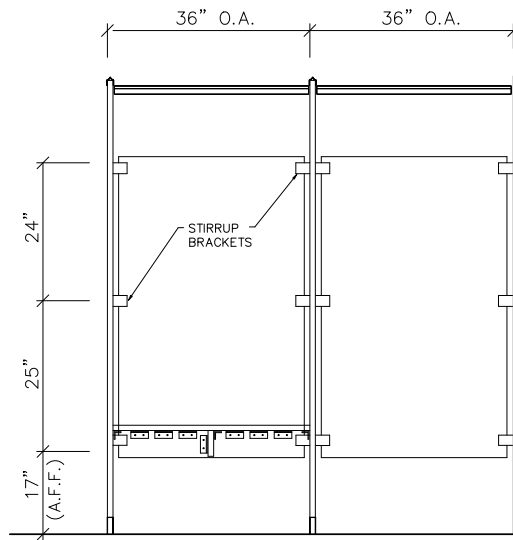

STD. SIDE ELEVATION
N T S

NOTES !

1. ELEVATIONS SHOWN ARE FLOOR MOUNTED HEADRAIL BRACED USING STIRRUP BRACKETS (THREE PER CONNECTION).
2. NO SHOWER HOOKS WILL BE SUPPLIED UNLESS SPECIFIED FOR ALL SHOWER COMPARTMENT OPENINGS. SHOWER CURTAINS WILL BE SUPPLIED ONLY WHEN QUOTED WITH THE ORDER.

COMTEC
INDUSTRIES
801 COREY ST., MOOSIC, PA. 18507 (717)348-0997

CUSTOMER & JOB NAME:
SHOWER/DRESSING
ELEVATIONS

SCALE: N T S	COMTEC W.O.#:	APPROVED
DATE:	CUST. P.O.#:	APPROVED AS NOTED
DRAWN BY:	SHT. NO.:	REVISE & RESUBMIT
	OF	

REVISIONS:

NOTES:
1. UPON APPROVAL OF THESE DRAWINGS, THIS ORDER SHALL BE SCHEDULED FOR FABRICATION.
2. WHERE PILASTERS AND PANELS MEET THERE IS A 1/2" SPACE.
3. WHERE PILASTERS AND/OR PANELS MEET A WALL THERE IS A 1" SPACE.
4. HEADRAIL SHALL BE CUT 2" LONGER THAN THE OVERALL DIMENSION AND CUT TO SIZE IN THE FIELD BY THE INSTALLER.