


Wall Framing at Corner Track Lap Connection

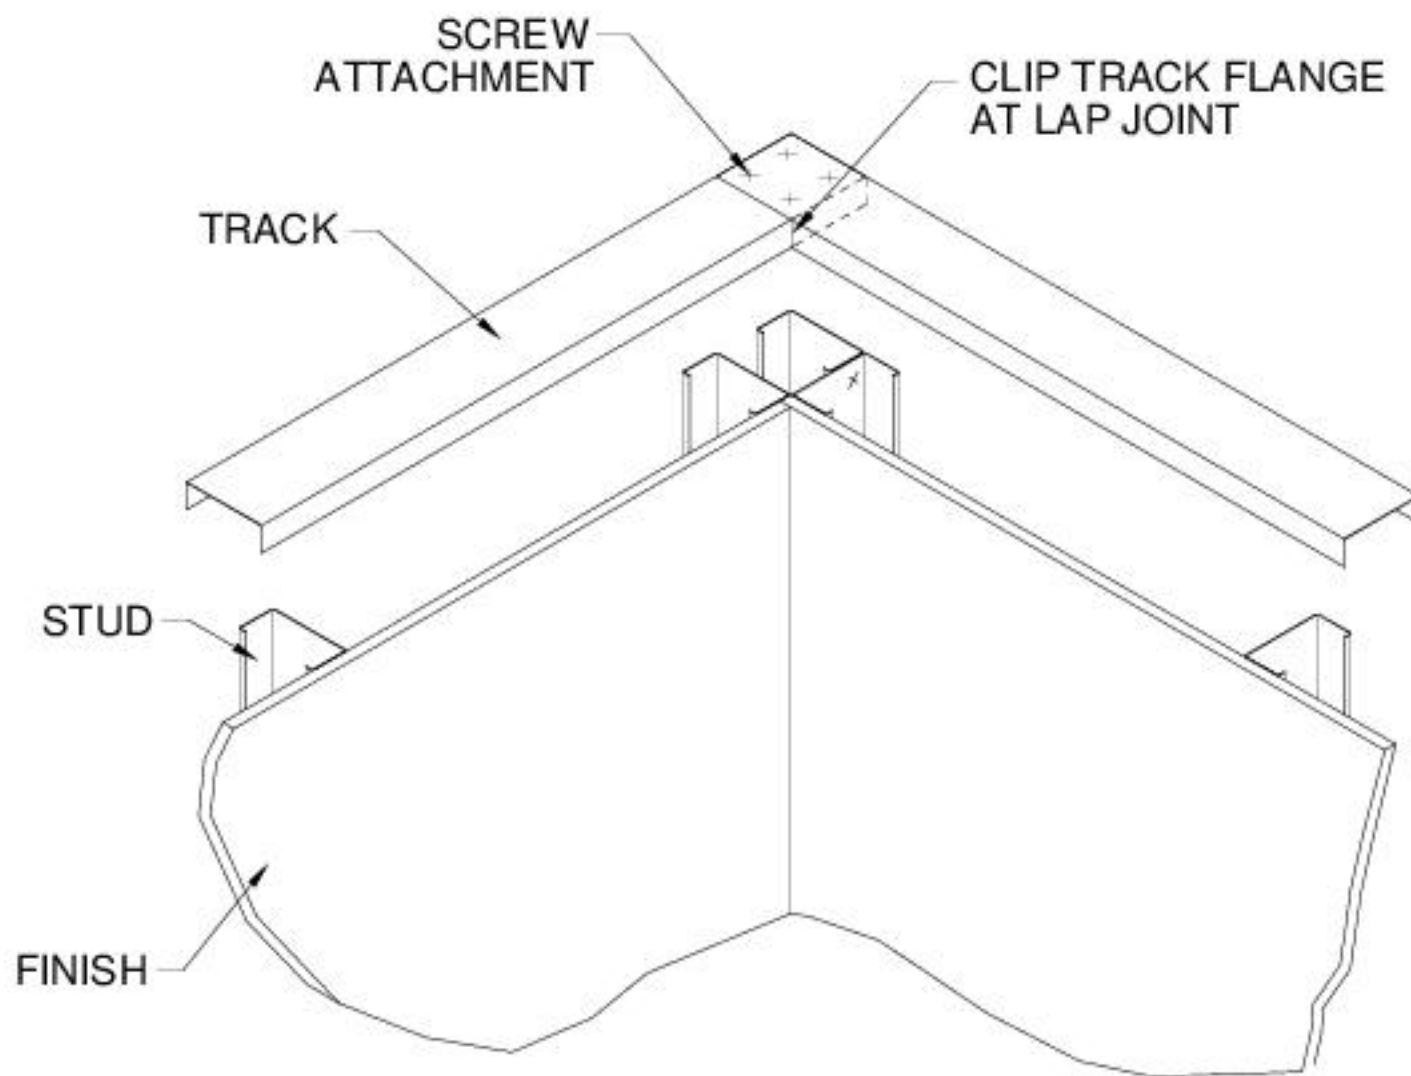

ADVANTAGES:

1. Provides good load transfer.
2. Ties interior walls together.

DISADVANTAGES:

1. Requires flange of one track to be clipped.