

NOTE: CONTACT SPI ENGINEERING  
DEPARTMENT FOR MAXIMUM SPACING  
OF STUD FRAMING AND ANCHORS

DOUBLE STUD  
AT VERTICAL  
PANEL JOINT


STEEL STUDS  
SPACED AS REQ'D.  
24" (600mm) O.C. MAX.

FACTORY  
ATTACHED  
3 1/2" (90mm) SQ.  
ATTACHMENT  
PLATES  
SPACED  
30" O.C. (760mm) MAX.

WELD ATTACH  
STONE PANELS  
TO FRAME

StoneLite® PANEL

1 1/4" (32mm)

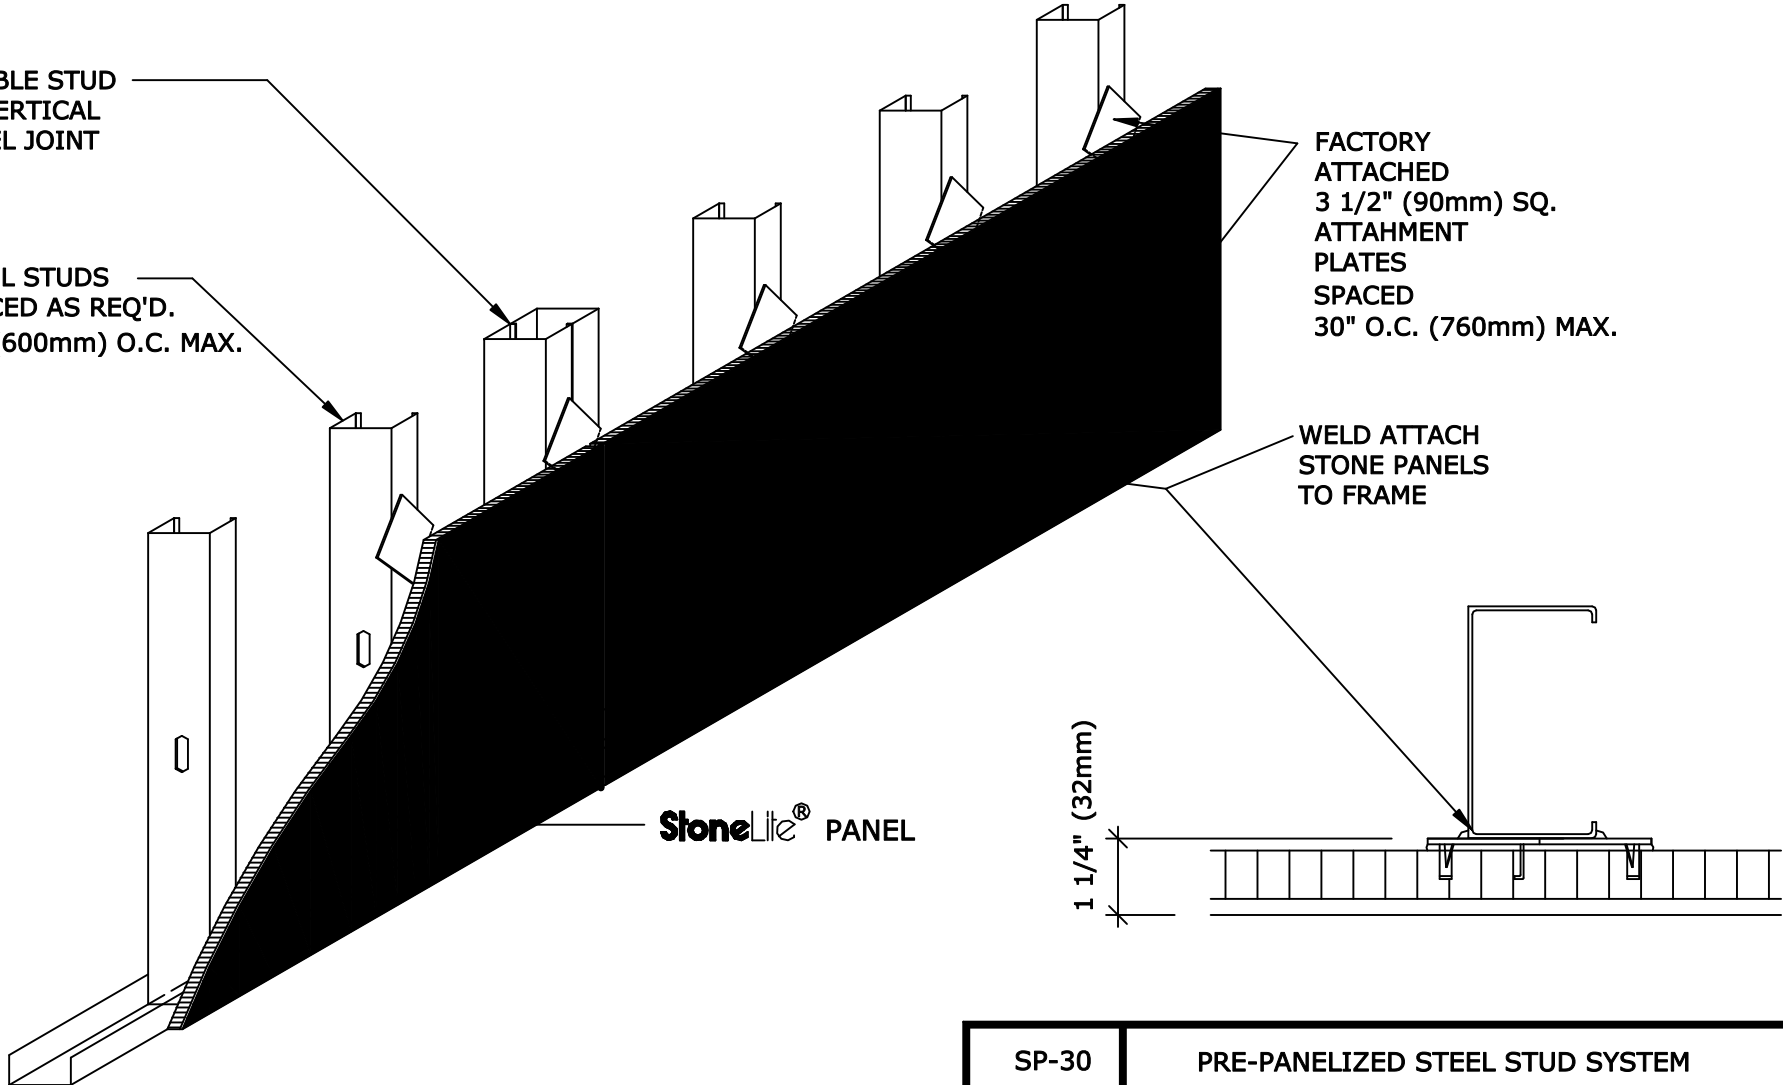

SP-30

PRE-PANELIZED STEEL STUD SYSTEM

**Stonepanels**<sup>®</sup>  
Inc.

100 S. Royal Lane  
Coppell, TX 75019  
469.635.5000  
www.stonepanels.com

Global Supplier of StoneLite® Marble, Granite & Limestone Panels

2-03-2009