

SEALANT AND
BACKER ROD
(BY OTHERS)

StoneLite® PANEL

WINDOW SYSTEM

WINDOW SYSTEM
SHIM AS REQ'D.


INTERIOR FINISH

CLIP ANGLE - WELD
ATTACHED

CONTINUOUS
PERIMETER
ANGLE

BRACE MEMBER

STEEL STUDS
AT 24" (600mm) O.C. MAX.

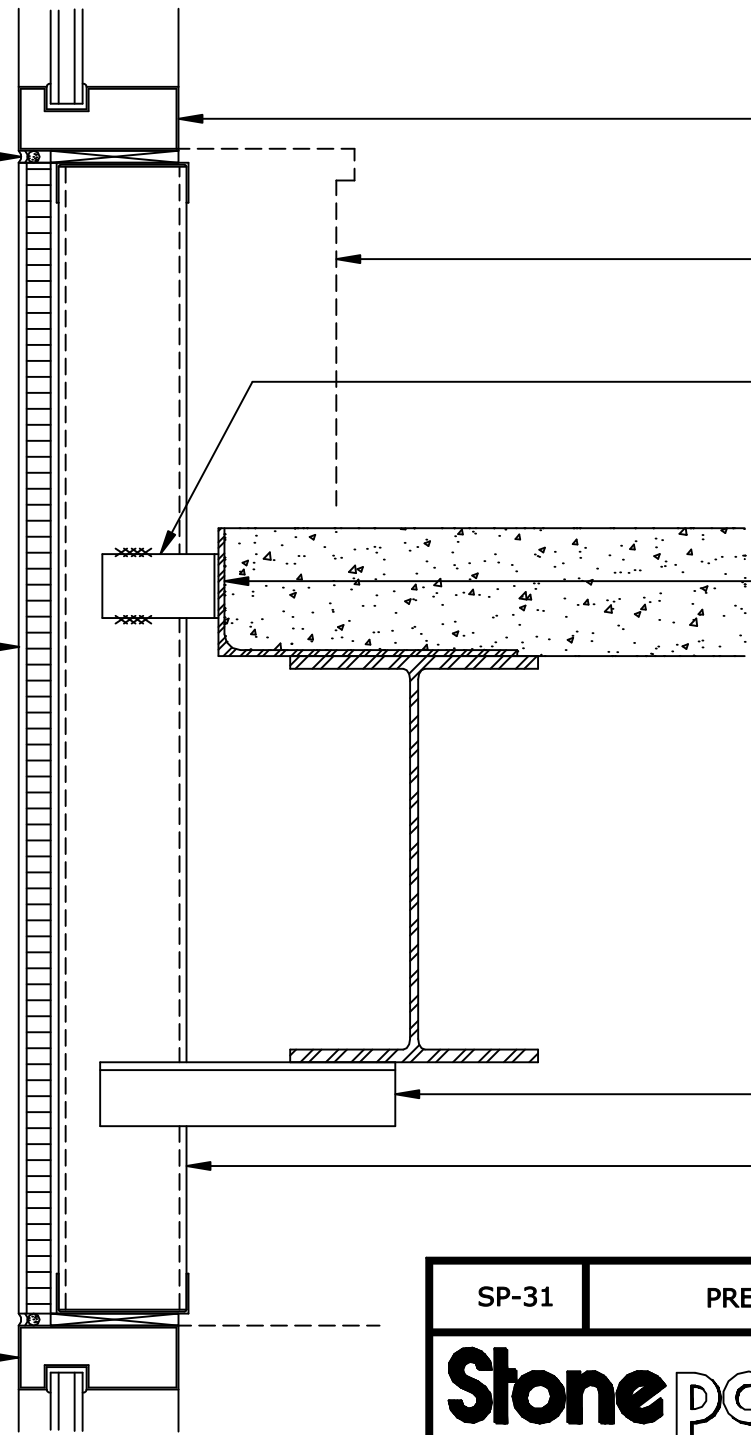

SP-31

PRE-PANELIZED SPANDREL CONDITION

Stonepanels[®]
Inc.

100 S. Royal Lane
Coppell, TX 75019
469.635.5000
www.stonepanels.com

Global Supplier of StoneLite® Marble, Granite & Limestone Panels

2-03-2009