

4

3







2

1

BOM TABLE

ITEM NO.	DESCRIPTION
1	1.5" END CAP-B
2	(C.) Ø1.5" HANDRAIL, P-LOOP RETURN
3	(D.) Ø1.5" HANDRAIL, STANDARD MOUNTING BRACKET, ADA, DRILLED
4	(E) HANDRAIL CONNECTOR W/ RING & HDW PACK
5	Ø.5", 34° RADIUS ELBOW(24")
6	(J) Ø 1.5" STRAIGHT HANDRAIL
7	(K.) Ø1.5" HANDRAIL 90° INSIDE ELBOW
8	(F.) 5° RADIUS ELBOW
9	(O.) Ø1.5" OUTSIDE ELBOW FOR HANDRAIL
10	(P) 90° RETURN BRACKET, Ø1-1/2" HANDRAIL W/ RING & HDW PACK
N/A	HANDRAILING INSTALLATION GUIDE

REVISIONS			
REV.	DESCRIPTION	DATE	BY
-	ADDED 5° RAMP & ADJUSTED FOR CLARITY	2/24/2020	JC
01	ADJUSTED TO STANDARD	3/29/2023	JC

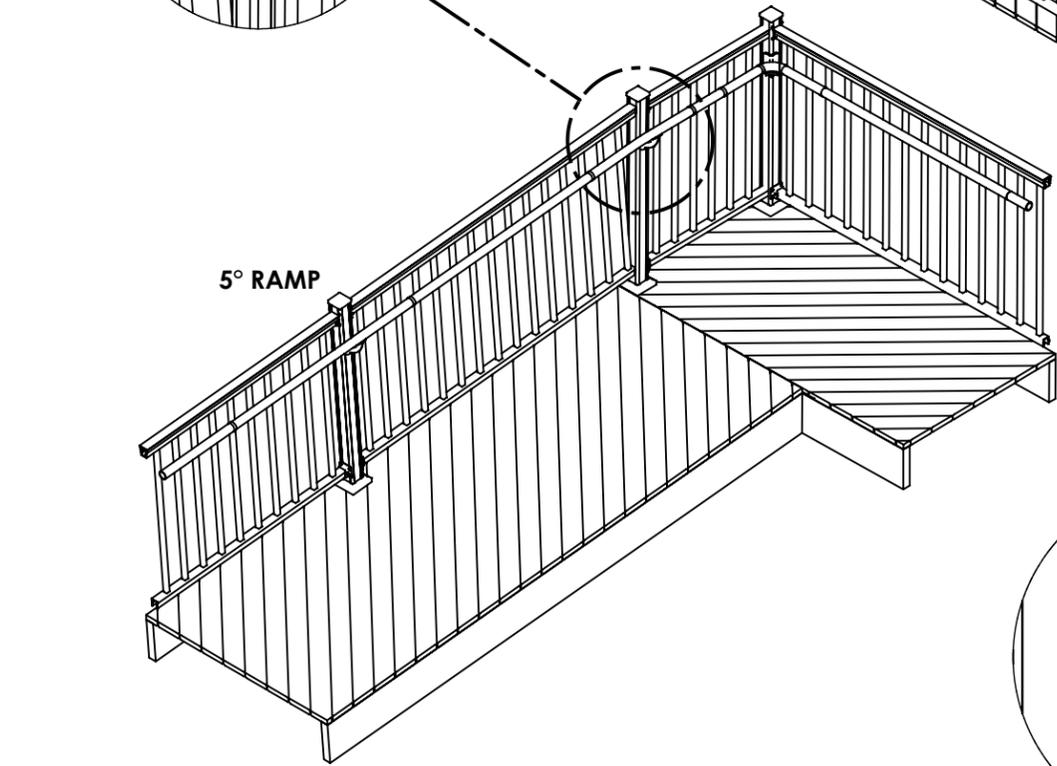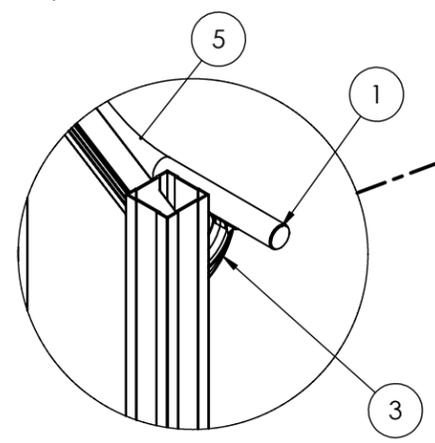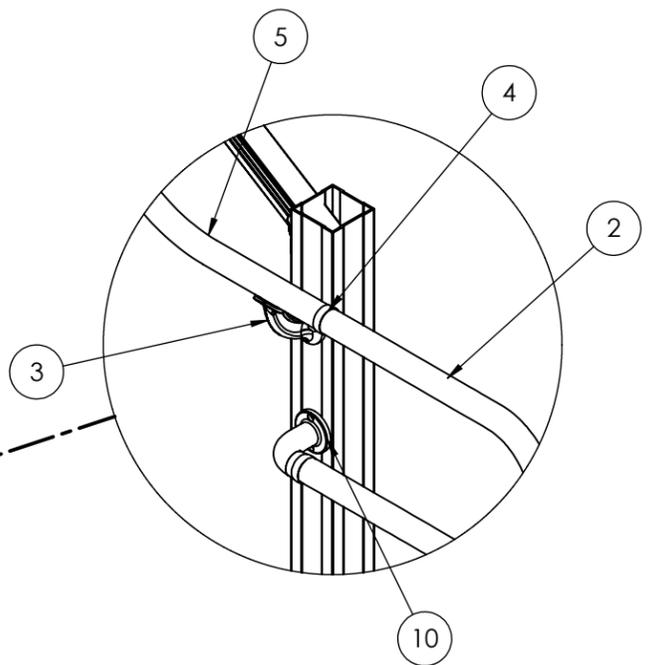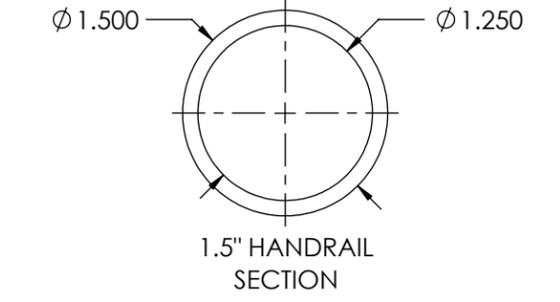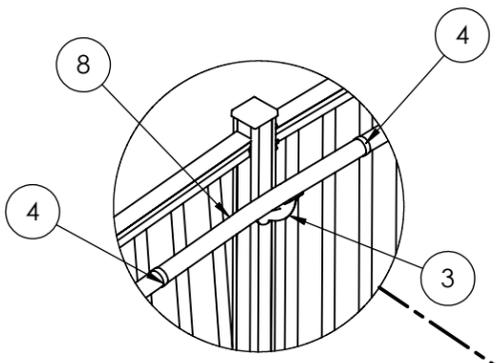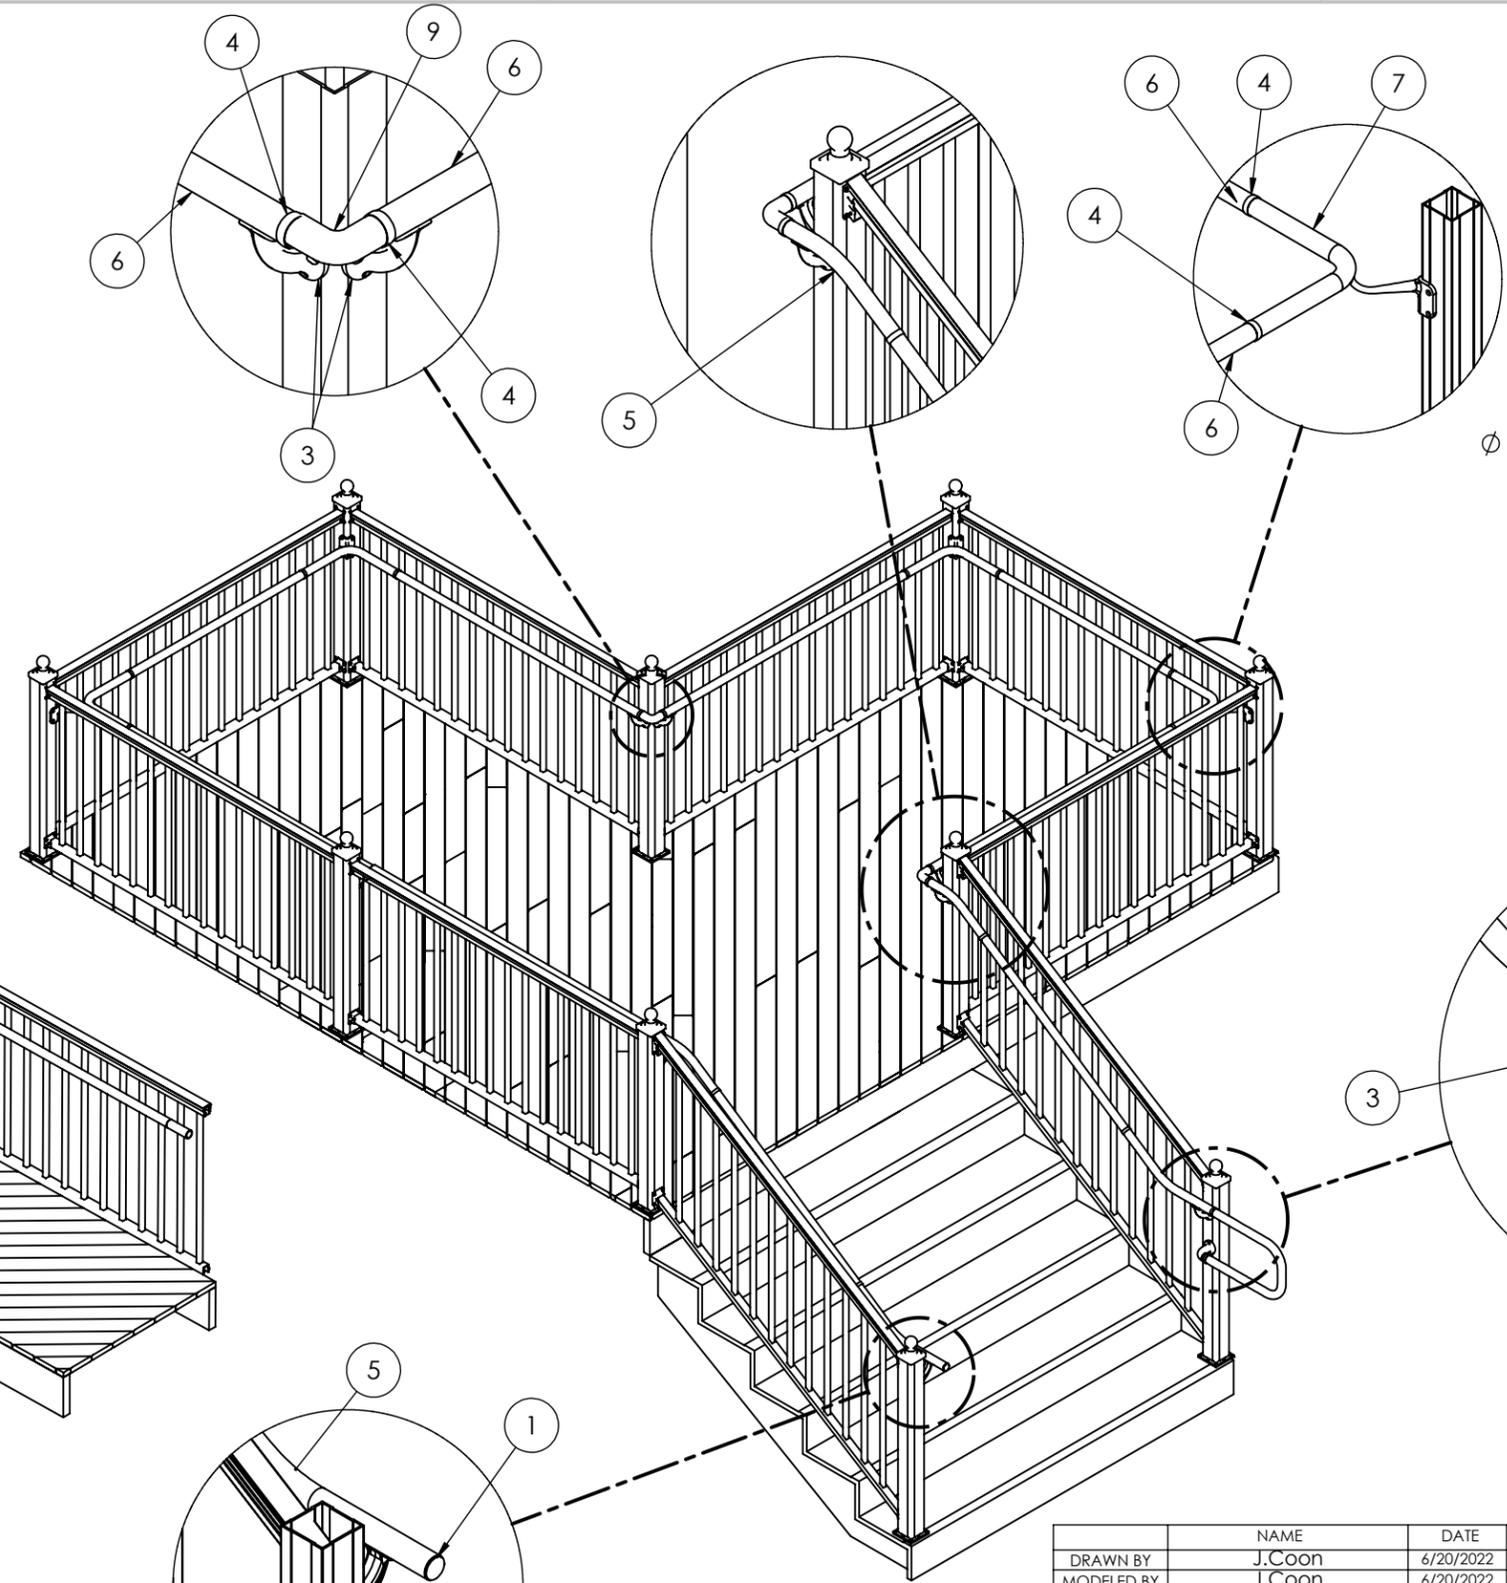

NAME	J. Coon	DATE	6/20/2022
DRAWN BY	J. Coon	MODELED BY	J. Coon
APPROVED BY	J. Coon	DATE	12/01/2022
PROJECTION	UNLESS OTHERWISE SPECIFIED: 1. DIMENSIONS ARE IN INCHES 2. BREAK ALL SHARP EDGES 3. TOLERANCES: FRACTIONAL ± 1/64" ANGULAR: MACH ± 1.0° BEND ± 1.0° TWO PLACE DECIMAL ± 0.01" THREE PLACE DECIMAL ± 0.005"		
DO NOT SCALE DRAWING	FINISH N/A MATERIAL VARIOUS ALUM.		

PROPRIETARY AND CONFIDENTIAL
THE INFORMATION CONTAINED IN THIS DRAWING IS THE PROPERTY OF KEY-LINK FENCING & RAILING. ANY REPRODUCTION IN PART OR IN WHOLE WITHOUT THE WRITTEN PERMISSION OF KEY-LINK FENCING & RAILING IS PROHIBITED.

Key-Link Fencing & Railing, Inc 150 Orlan Road, New Holland, PA 17557		
TITLE: ADA HANDRAIL		
SIZE B	DWG. NO. 132489	REV 01
SCALE: 1:30	WEIGHT: 2354.704	SHEET 1 OF 2

4

3

2

1

B

B

A

A