


SwiftWall Max - Curtain Wall System


Door Sizes: Single - 4' x 7', Double - 8' x 7'

Elevation 1:50

Available Curtain Panel height: 8', 10'
Available Curtain Panel length: only 2'

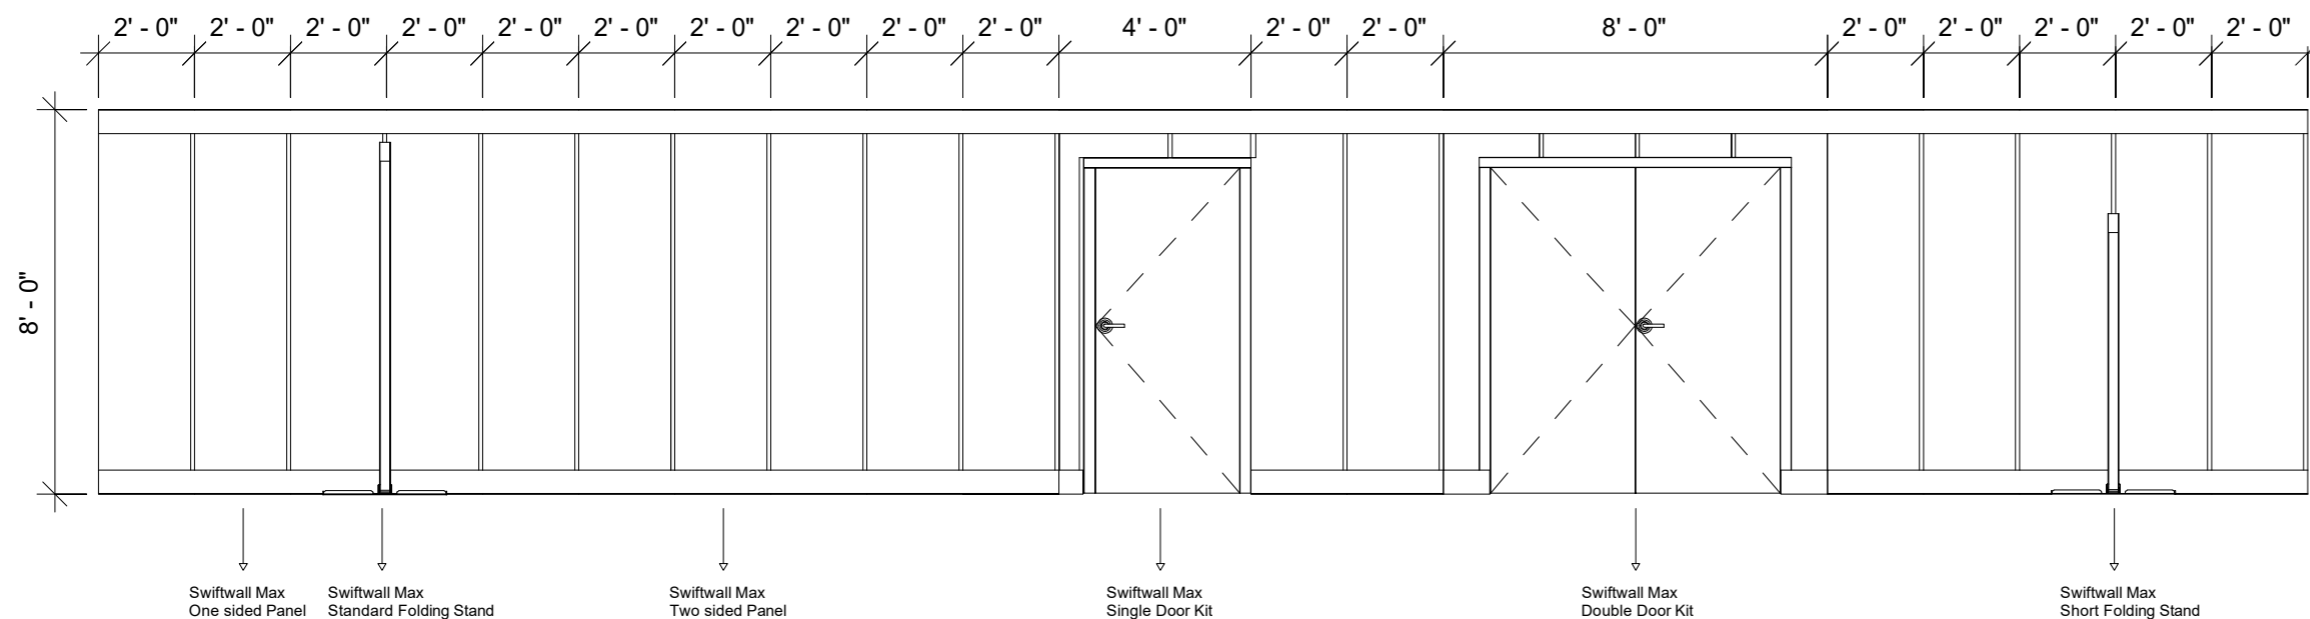

Floorplan 1:50

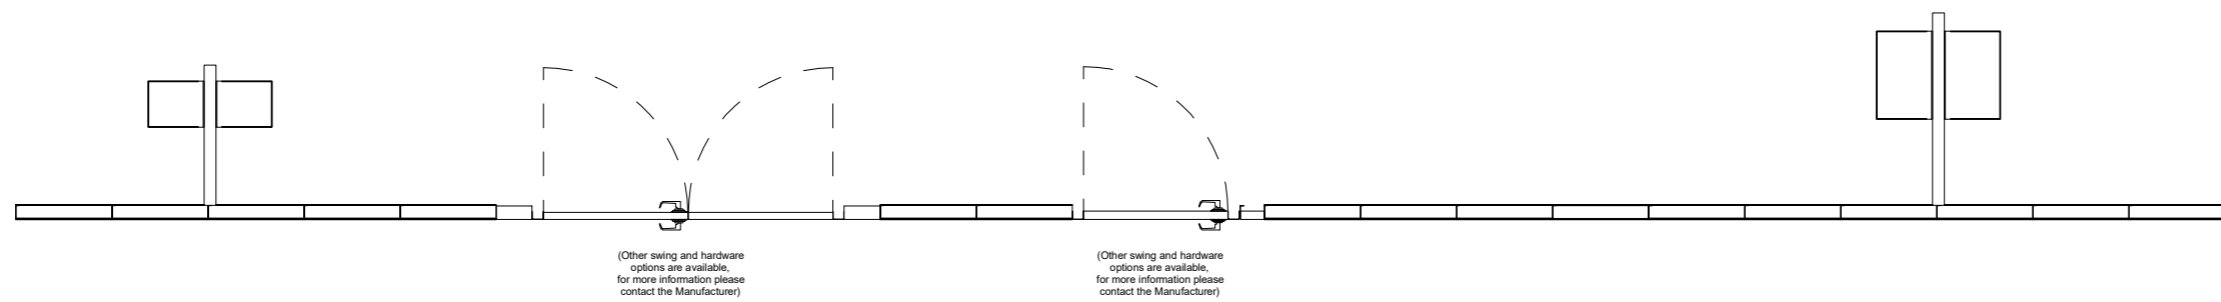


Section 1:25

Swiftwall Max Single Door Kit

Swiftwall Max Two Sided Panel

Variable Angle Panel

Available angles: from 90° to 179°

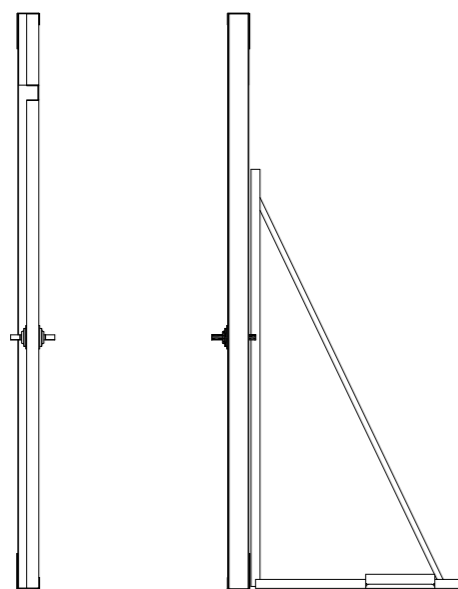

Swiftwall

SwiftWall

Our selection of door and window treatments can turn any SwiftWall structure into a convenient office, conference room, or breakroom. Single and double door options are available to ensure you're getting the most out of your temporary worksites.

SwiftWall Pro doors highly durable and are made of ABS with an aluminum frame and polyisocyanurate core (Class A fire-rated material optional) featuring an R7 insulative value. A SwiftWall Pro single door component comes in a single preconstructed assembly which can quickly and be easily added into the modular wall system without additional tools or construction. The single door component measures 48" wide with a 36" x 88" entryway. Each door component weighs 75lbs.

