





SYNLAWN
2680 ABUTMENT ROAD SE
DALTON, GA 30721
TOLL FREE: 1-866-SYNLAWN
FAX: (706) 277-1128
www.synlawn.com

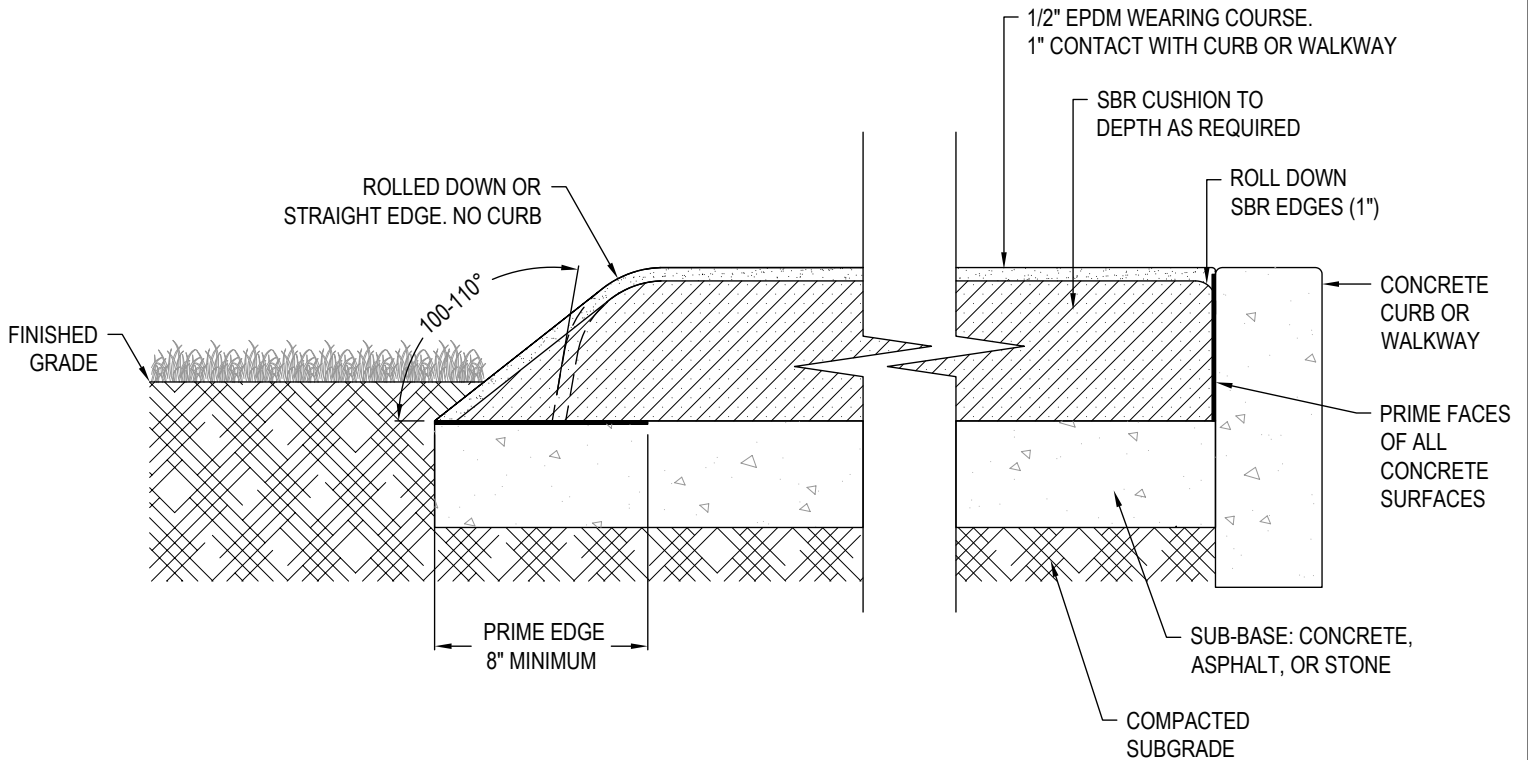

SECTION

NOTES:

1. INSTALLATION TO BE COMPLETED IN ACCORDANCE WITH MANUFACTURER'S SPECIFICATIONS.
2. DO NOT SCALE DRAWING.
3. THIS DRAWING IS INTENDED FOR USE BY ARCHITECTS, ENGINEERS, CONTRACTORS, CONSULTANTS AND DESIGN PROFESSIONALS FOR PLANNING PURPOSES ONLY. THIS DRAWING MAY NOT BE USED FOR CONSTRUCTION.
4. ALL INFORMATION CONTAINED HEREIN WAS CURRENT AT THE TIME OF DEVELOPMENT BUT MUST BE REVIEWED AND APPROVED BY THE PRODUCT MANUFACTURER TO BE CONSIDERED ACCURATE.
5. CONTRACTOR'S NOTE: FOR PRODUCT AND COMPANY INFORMATION VISIT www.CADdetails.com/info AND ENTER REFERENCE NUMBER 1437-586.

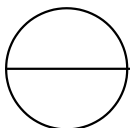

PLAY AREAS & PLAYGROUND SYSTEM

SYNLAWN SYNPOUR: TYPICAL CROSS SECTION SYNPOUR TO CURB OR WALKWAY OR AT GRASS