



CONFIGURATION OXXO (ELEVATION)

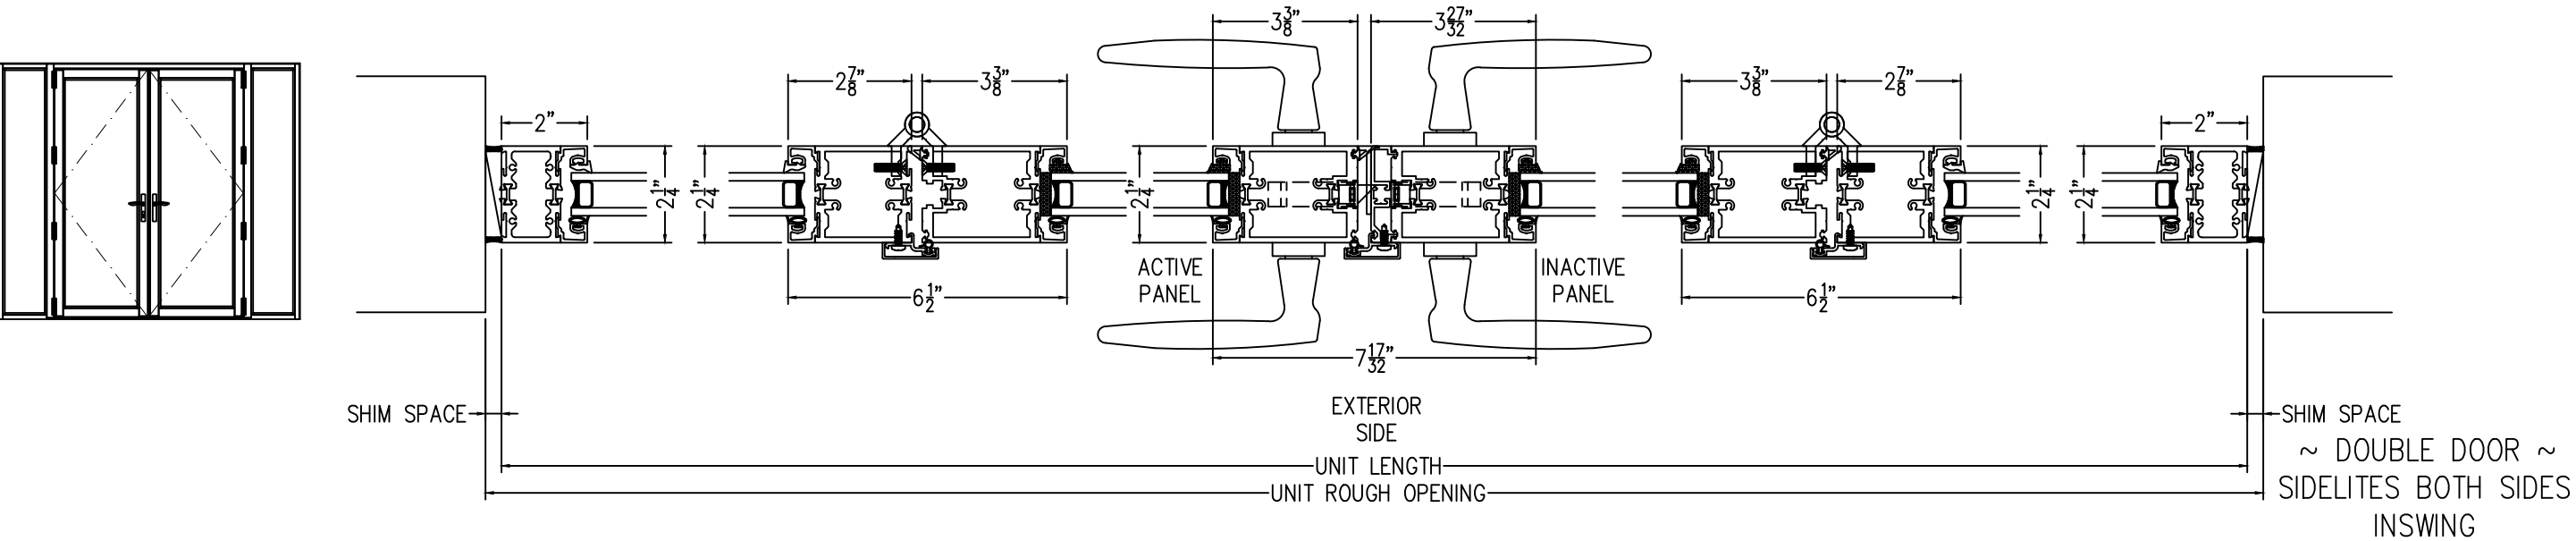

CONFIGURATION XX (ELEVATION)

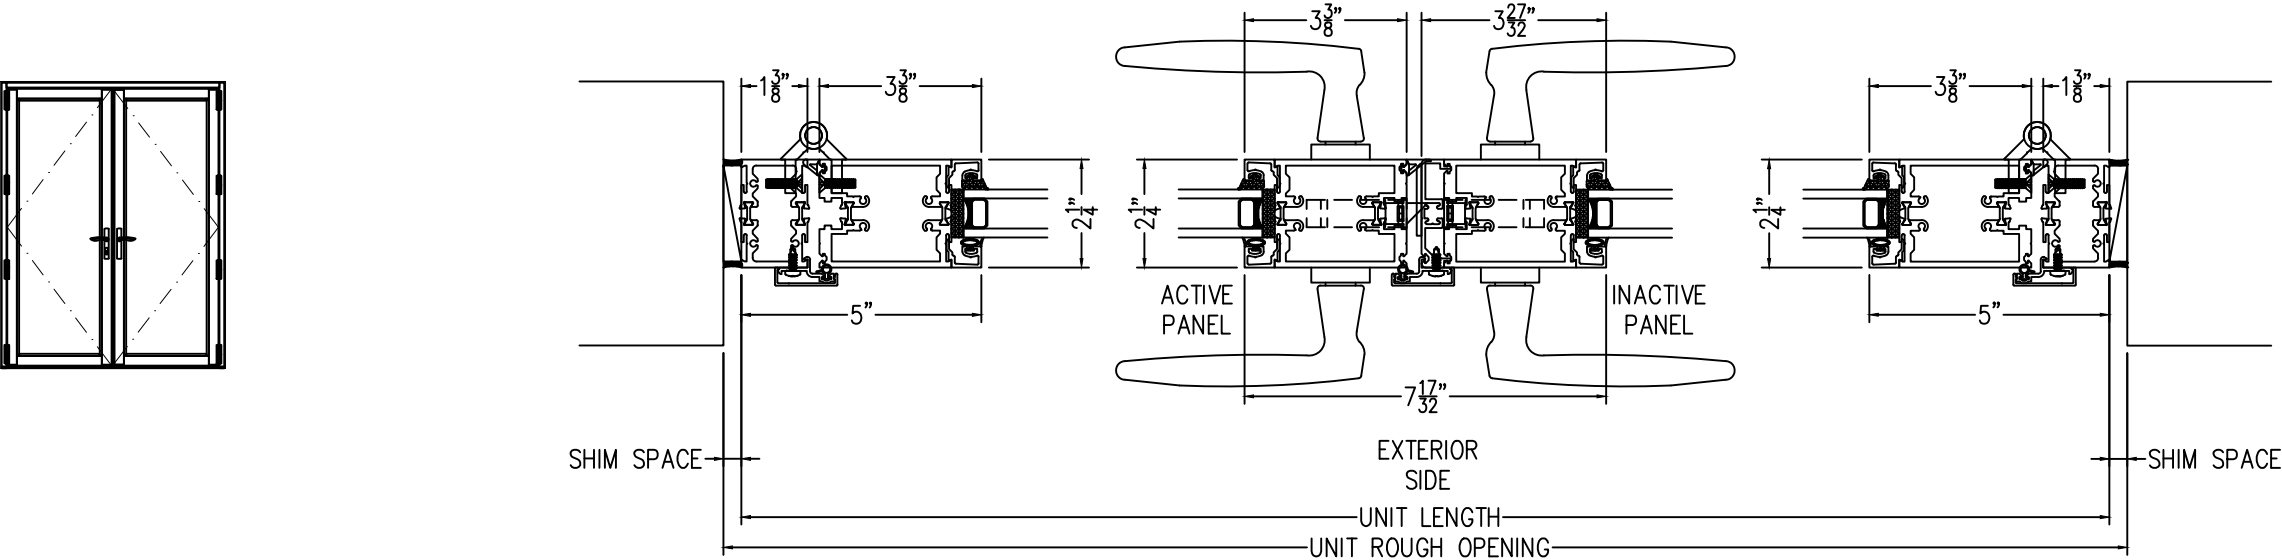

V2EHD0223-VER.00

V2 ENTRY HINGED DOOR
TYPICAL VERTICAL DETAILS - DOUBLE DOOR (INSWING)

THERMA-TRU
DOORS

1750 INDIAN WOOD CIRCLE
MAUMEE, OH 4537
1-800-843-7628 (1-800-THERMATRU)
VERISCOLLECTION.COM

CONFIDENTIAL DOCUMENT
© 2023 THERMA-TRU, CORP.
THIS DOCUMENT IS THE PROPERTY OF THERMA-TRU
CORPORATION AND IS NOT TO BE COPIED AND/OR DISCLOSED
TO OTHERS WITHOUT PRIOR WRITTEN CONSENT.