


Batten set out follows pitch change

14 1/2"	Antica
	Bond
	Shake
	Tudor
	Royal
	Classic

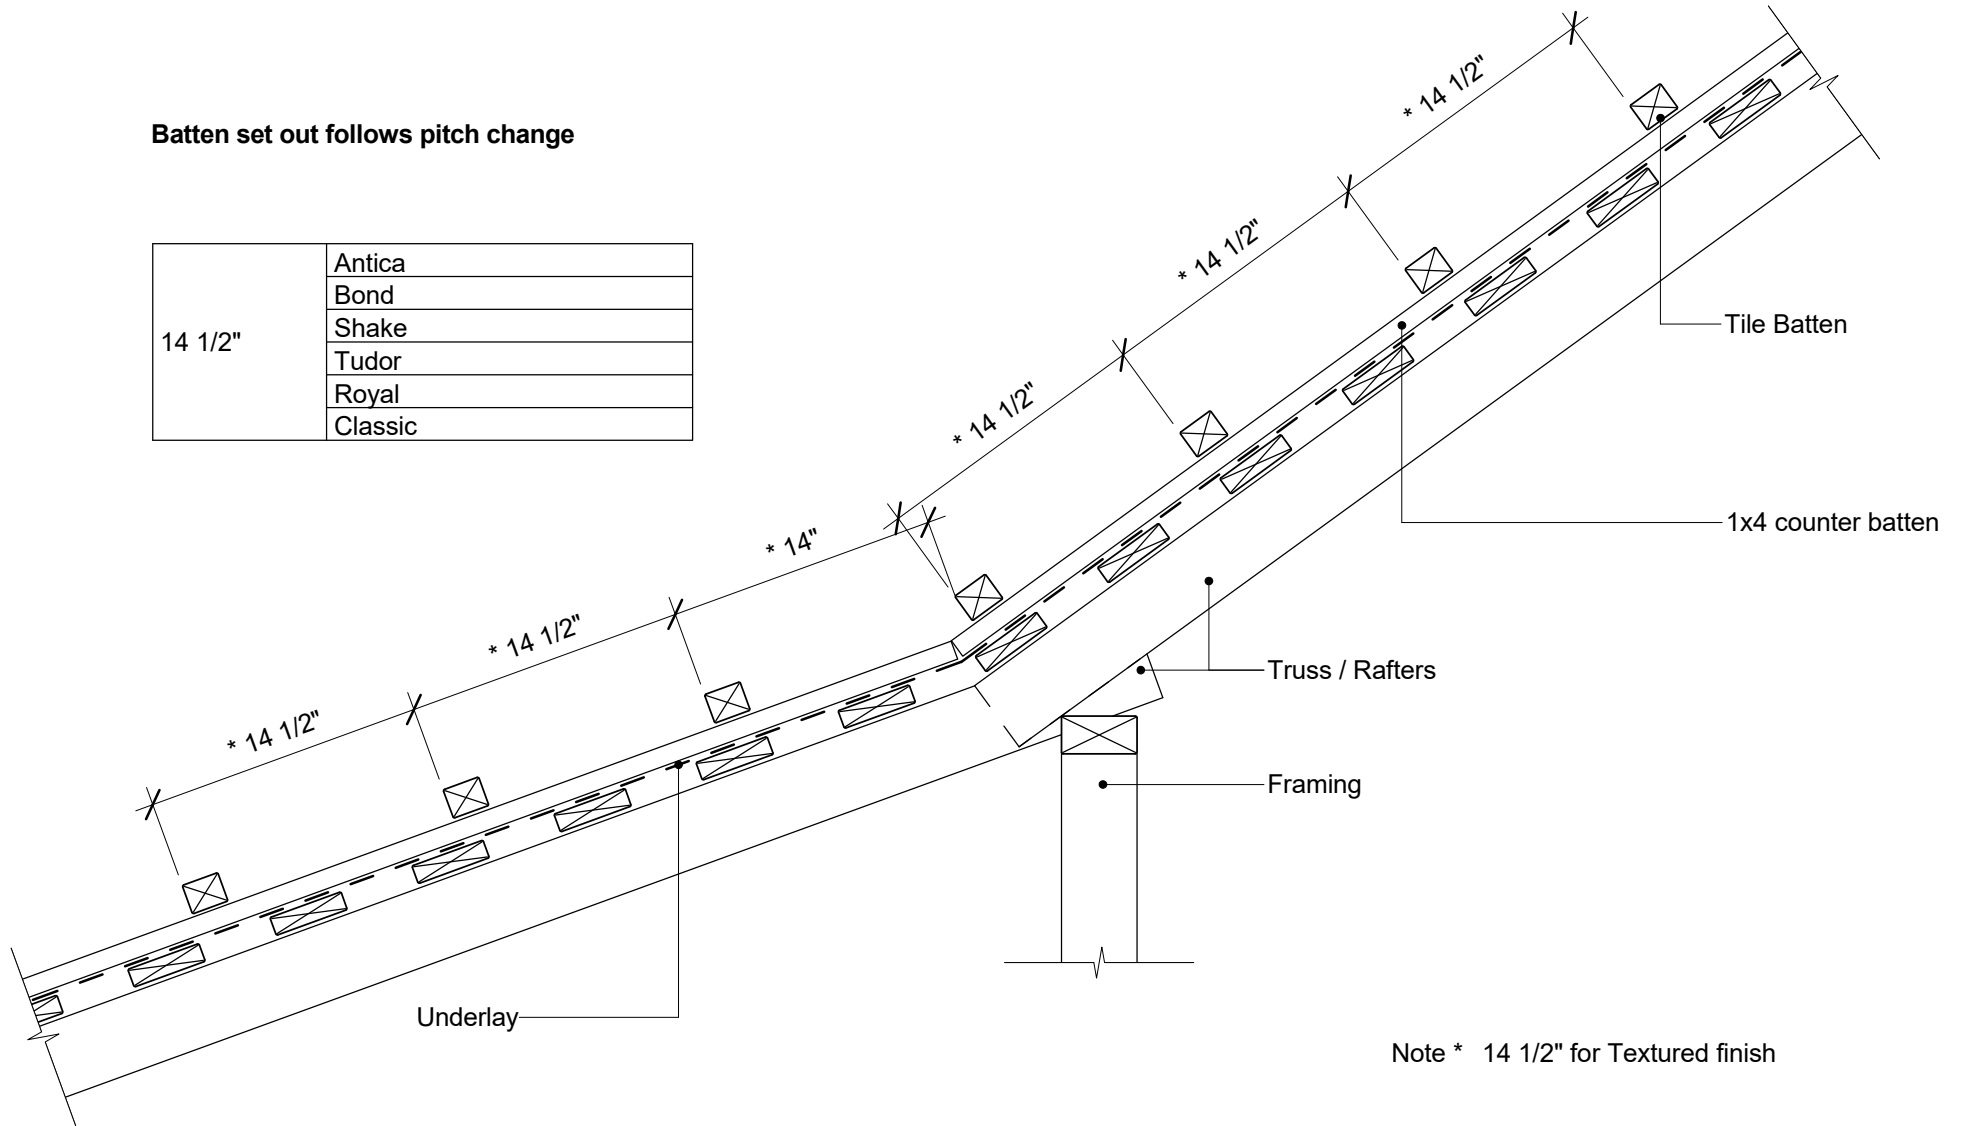

Note * 14 1/2" for Textured finish

File: tilcor_usa an110a us - change of pitch with skip sheathing	
Revision: Issue 01	Source: tilcor_usa.rvt
Scale: 1 : 10	Reference
Date: 22 Dec 2016	AN110a US