


Batten set out follows pitch change

| | |
|---------|---------|
| 14 1/2" | Antica |
| | Bond |
| | Shake |
| | Tudor |
| | Royal |
| | Classic |

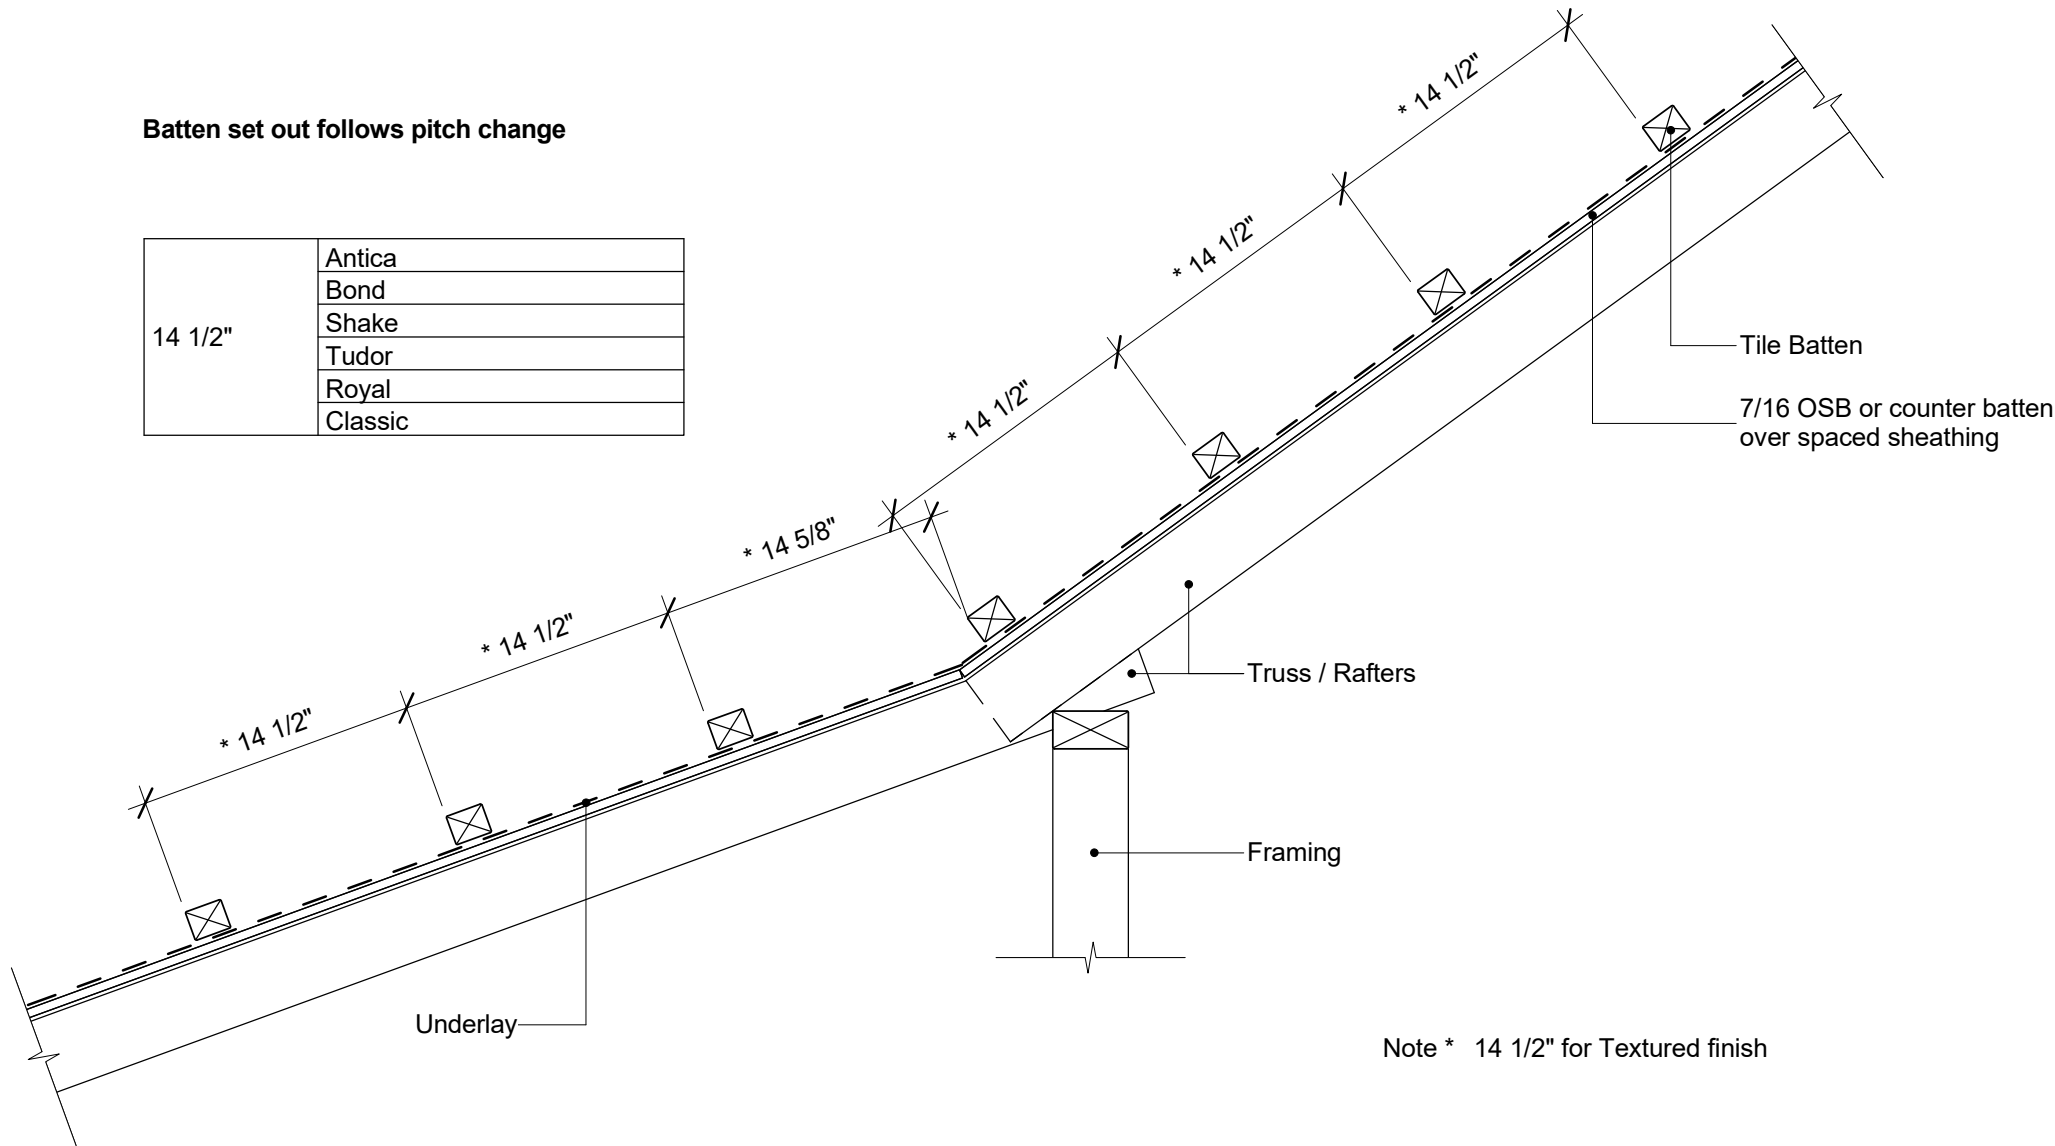

Note * 14 1/2" for Textured finish

| | |
|--|------------------------|
| File: tilcor_usa_bd110_us - change of pitch with solid sheathing | |
| Revision: Issue 01 | Source: tilcor_usa.rvt |
| Scale: 1 : 10 | Reference |
| Date: 22 Dec 2016 | BD110 US |