



National Distribution Tel: 213-550-3803
Toll Free: 888-550-3803 Fax: 213-380-5561

ENLARGED PLAN VIEW

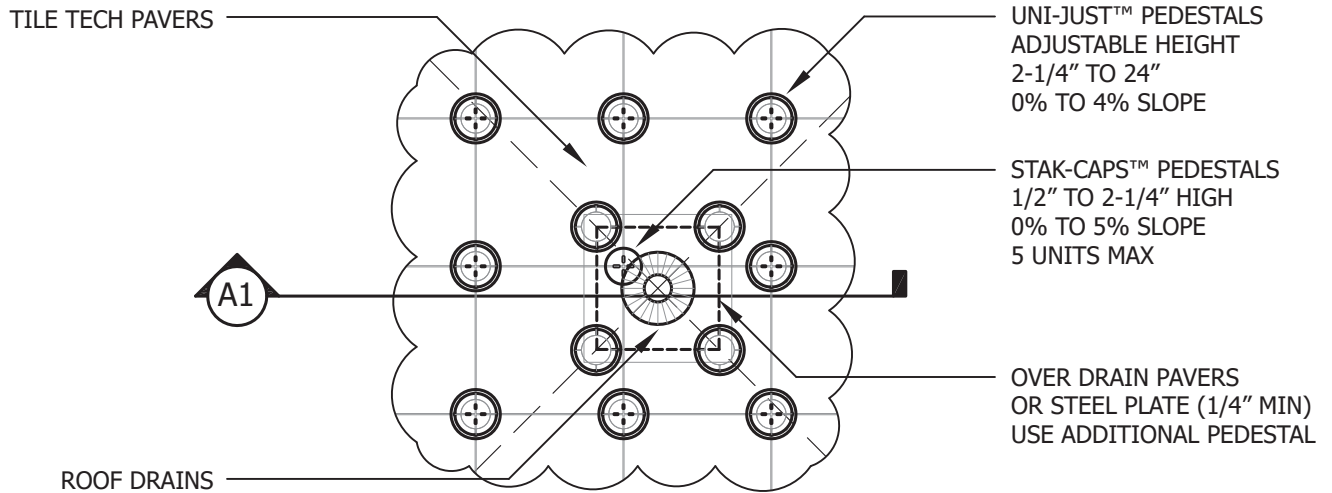

DRAIN PEDESTAL APPLICATION - SECTION DETAILS

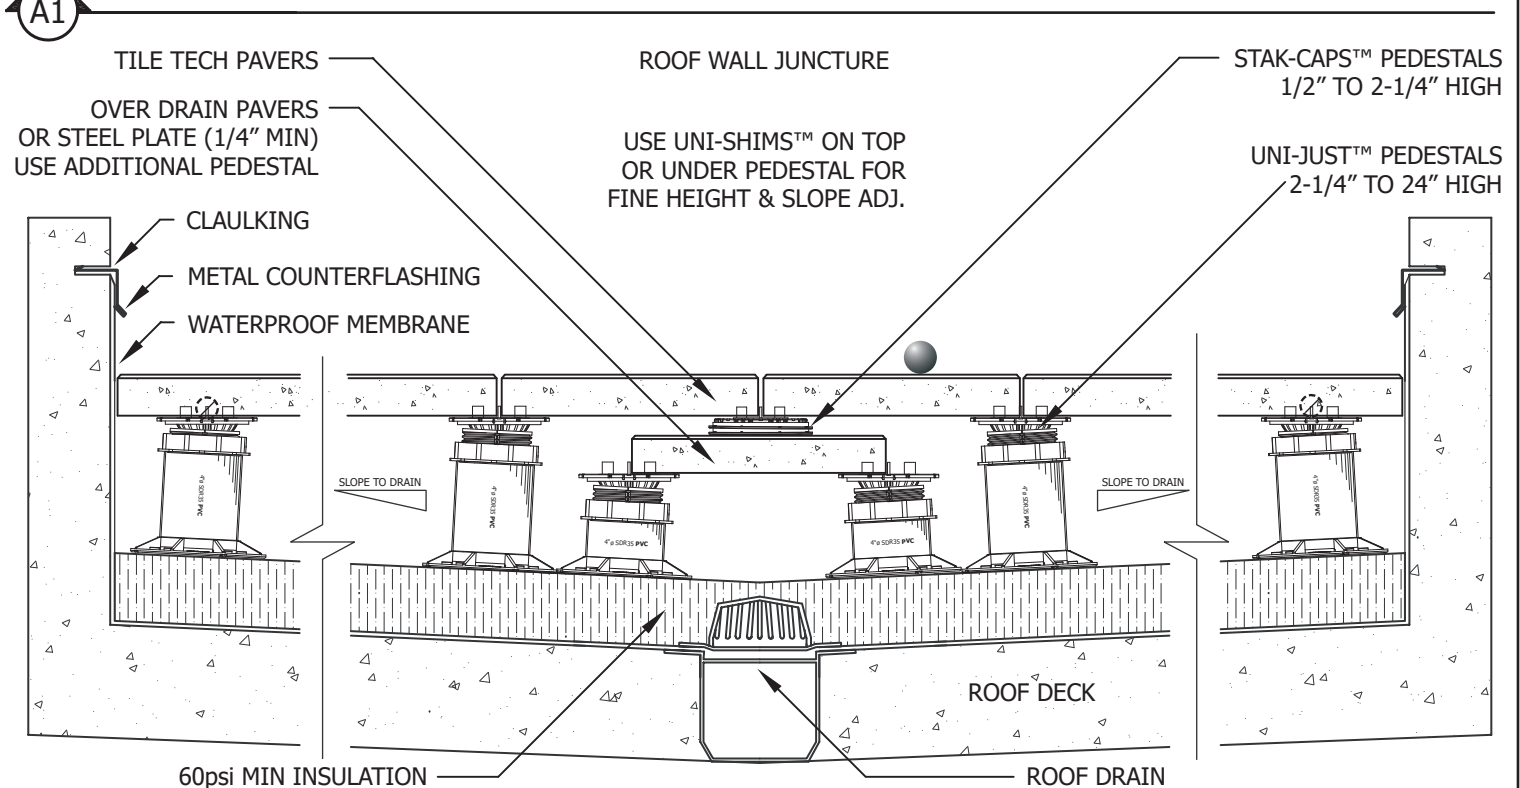

GENERAL NOTES: APPLY TO ALL OF THE ABOVE PRODUCTS

1. INSTALLATION MUST BE COMPLETED IN ACCORDANCE WITH TILE TECH INC PRODUCT SPECIFICATIONS.
2. DRAWING NOT TO SCALE.
3. USE OF BUFFER PADS IS MANDATORY.
4. CONTRACTOR'S NOTE: FOR PRODUCT AND COMPANY INFORMATION VISIT www.TILETECHPAVERS.com