




National Distribution Tel: 213-380-5560
Toll Free: 888-380-5575 Fax: 213-380-5561


1 DRAIN PEDESTAL APPLICATION

E ENLARGED PLAN VIEW & SECTION DETAILS

ENLARGED PLAN VIEW

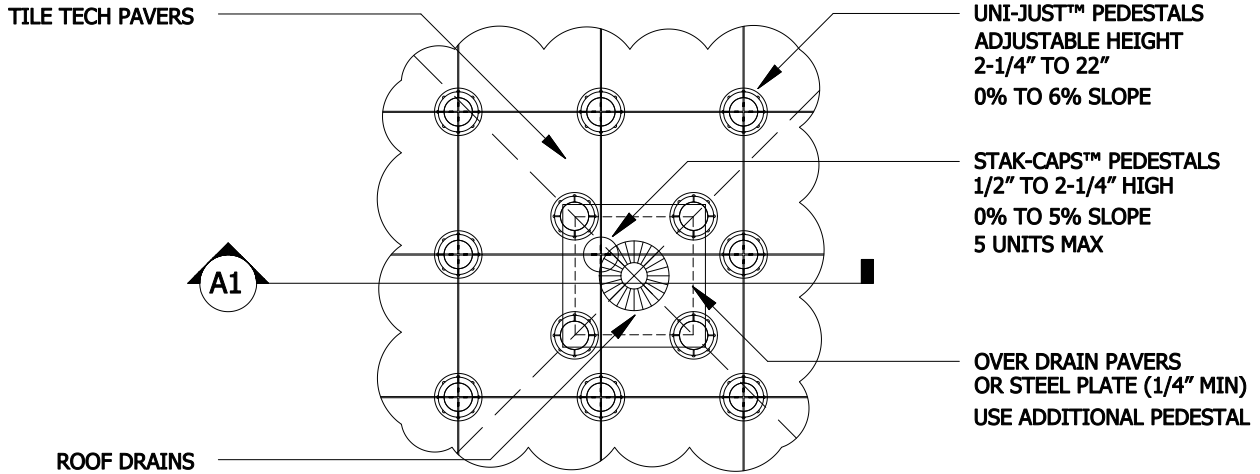

A1 DRAIN PEDESTAL APPLICATION - SECTION DETAILS

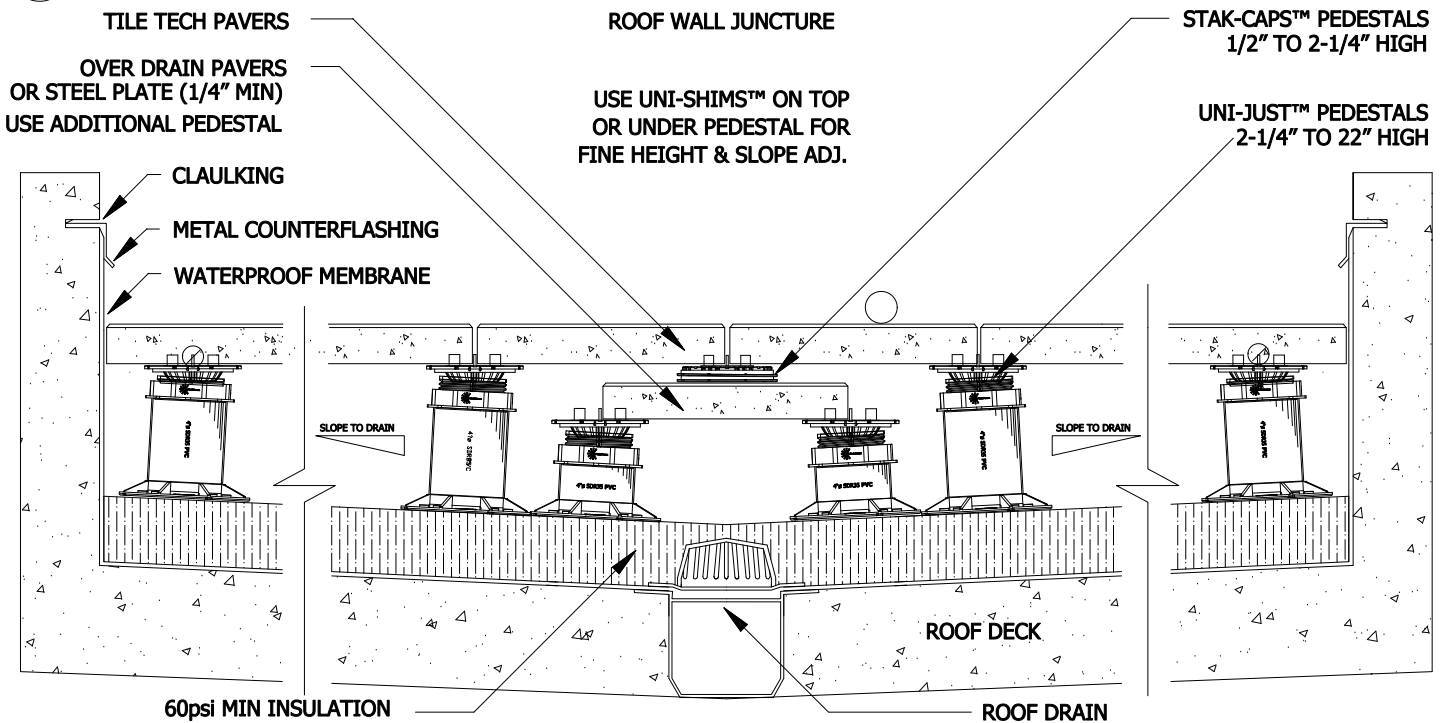

GENERAL NOTES: APPLY TO ALL OF THE ABOVE PRODUCTS

1. INSTALLATION MUST BE COMPLETED IN ACCORDANCE WITH TILE TECH PAVERS PRODUCT SPECIFICATIONS.
2. DRAWING NOT TO SCALE.
3. USE OF BUFFER PADS IS MANDATORY.
4. CONTRACTOR'S NOTE: FOR PRODUCT AND COMPANY INFORMATION VISIT www.TILETECHPAVERS.com