


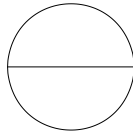


National Distribution Tel: 213-380-5560  
 Toll Free: 888-380-5575 Fax: 213-380-5561



# IPE WOOD TILES DETAILS

20" x 20" x 1-1/2"

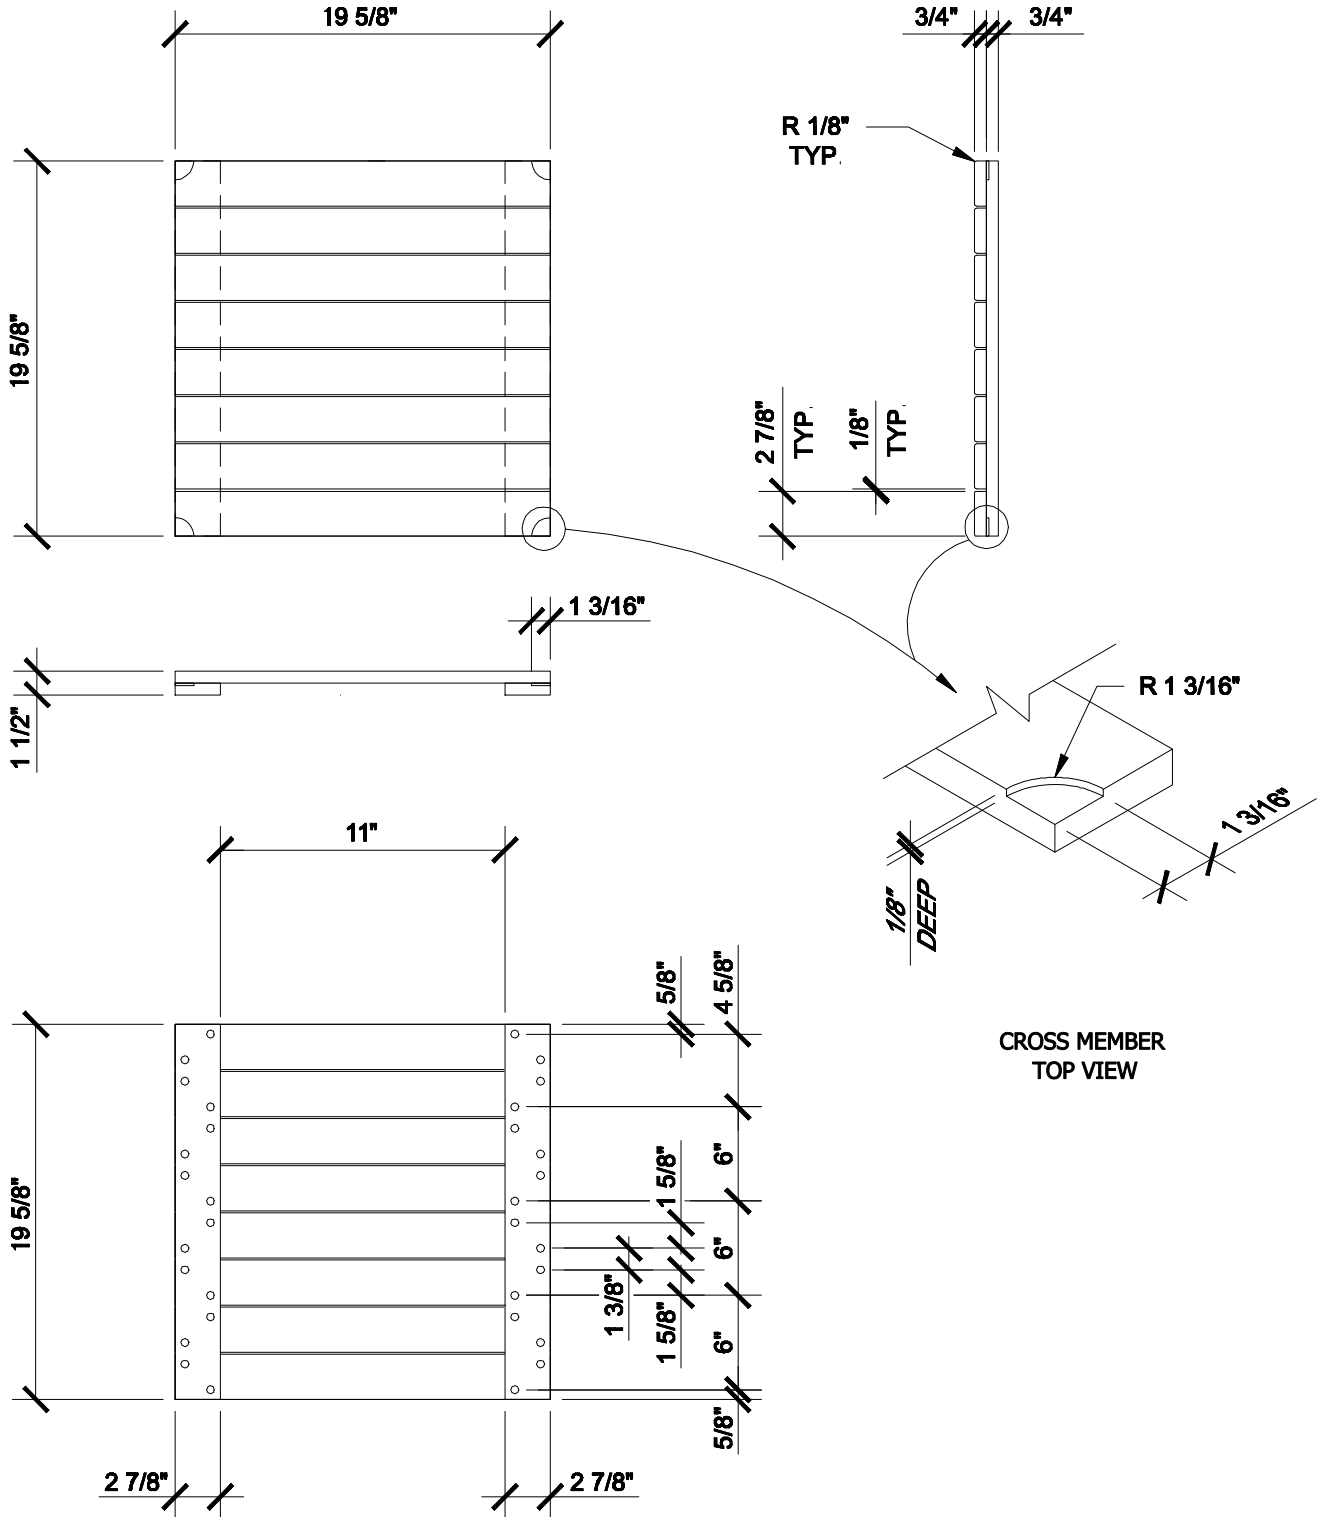

CROSS MEMBER  
TOP VIEW

**GENERAL NOTES: APPLY TO ALL OF THE ABOVE PRODUCTS**

1. INSTALLATION MUST BE COMPLETED IN ACCORDANCE WITH TILE TECH PAVERS PRODUCT SPECIFICATIONS.
2. DRAWING NOT TO SCALE.
3. CONTRACTOR'S NOTE: FOR PRODUCT AND COMPANY INFORMATION VISIT [www.TILETECHPAVERS.COM](http://www.TILETECHPAVERS.COM)