


# IPE WOOD TILES DETAILS

24" x 24" x 1-5/8"

National Distribution  
Toll Free: 888-380-5575

Tel: 213-380-5560  
Fax: 213-380-5561

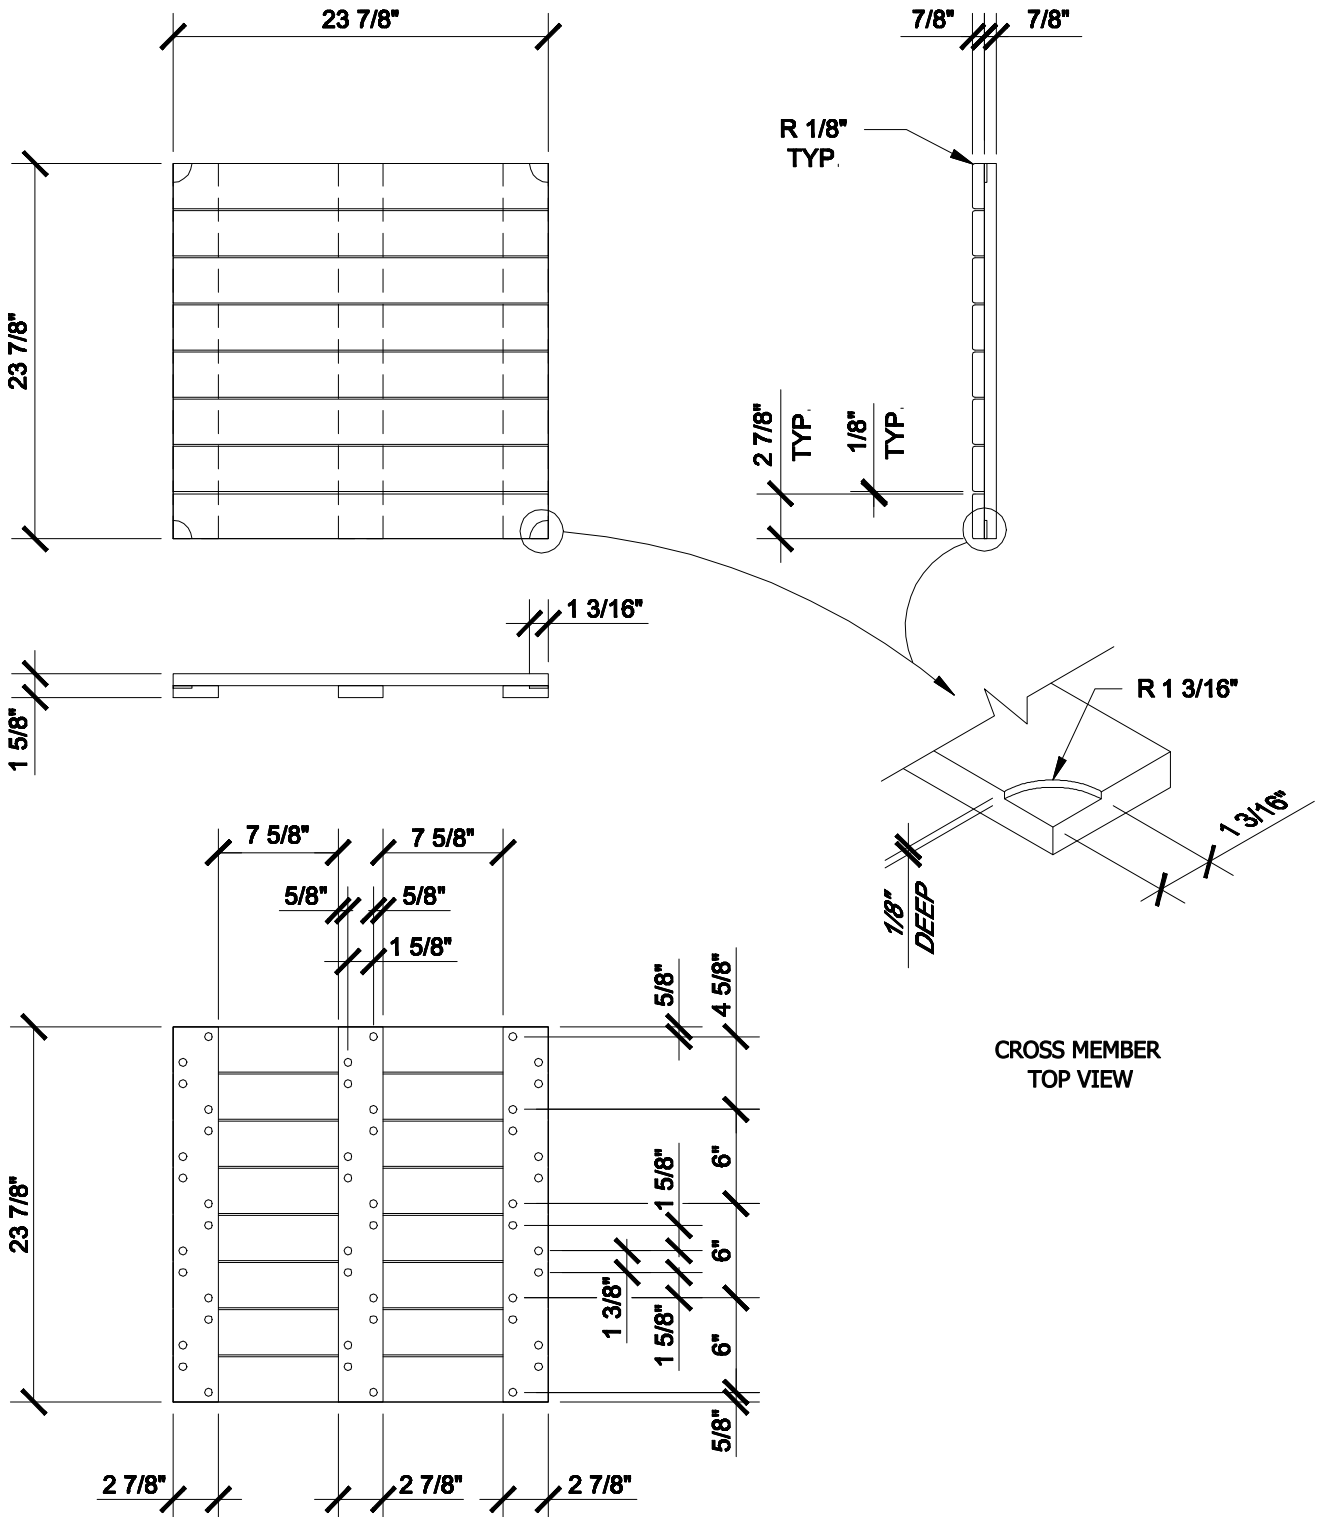

CROSS MEMBER  
TOP VIEW

**GENERAL NOTES: APPLY TO ALL OF THE ABOVE PRODUCTS**

1. INSTALLATION MUST BE COMPLETED IN ACCORDANCE WITH TILE TECH PAVERS PRODUCT SPECIFICATIONS.
2. DRAWING NOT TO SCALE.
3. CONTRACTOR'S NOTE: FOR PRODUCT AND COMPANY INFORMATION VISIT [WWW.TILETECHPAVERS.COM](http://WWW.TILETECHPAVERS.COM)