




National Distribution Tel: 213-380-5560  
Toll Free: 888-380-5575 Fax: 213-380-5561


# 1 LOW HEIGHT PEDESTAL APPLICATION

## E ENLARGED PLAN VIEW & SECTION DETAILS

### ENLARGED PLAN VIEW

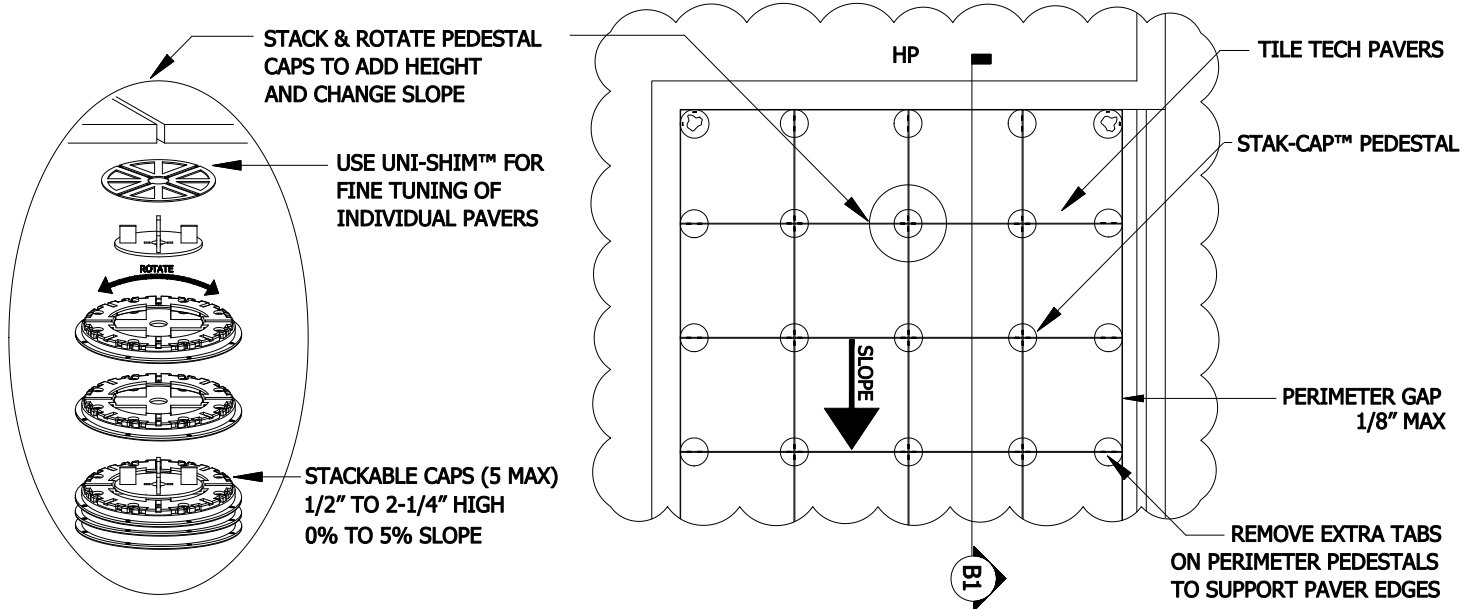

### B1 LOW HEIGHT PEDESTAL APPLICATION - SECTION DETAILS

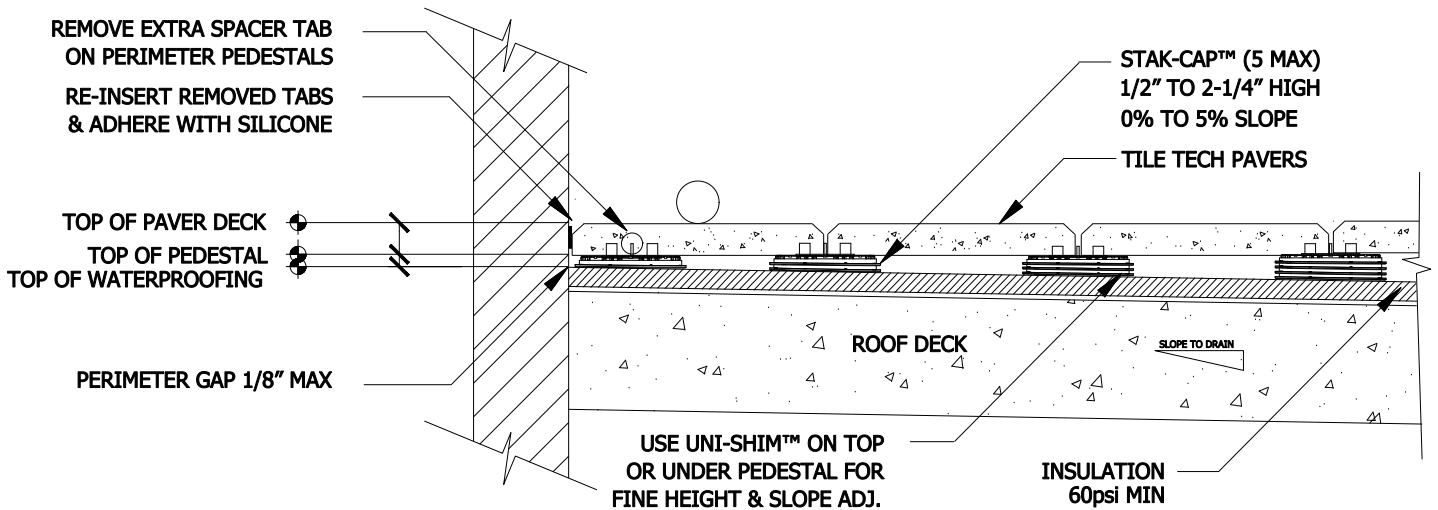

**GENERAL NOTES: APPLY TO ALL OF THE ABOVE PRODUCTS**

1. INSTALLATION MUST BE COMPLETED IN ACCORDANCE WITH TILE TECH PAVERS PRODUCT SPECIFICATIONS.
2. DRAWING NOT TO SCALE.
3. USE OF BUFFER PADS IS MANDATORY.
4. CONTRACTOR'S NOTE: FOR PRODUCT AND COMPANY INFORMATION VISIT [www.TILETECHPAVERS.COM](http://www.TILETECHPAVERS.COM)