



National Distribution Tel: 213-550-3803
 Toll Free: 888-550-3803 Fax: 213-380-5561

STEP-DOWN CONTAINMENT

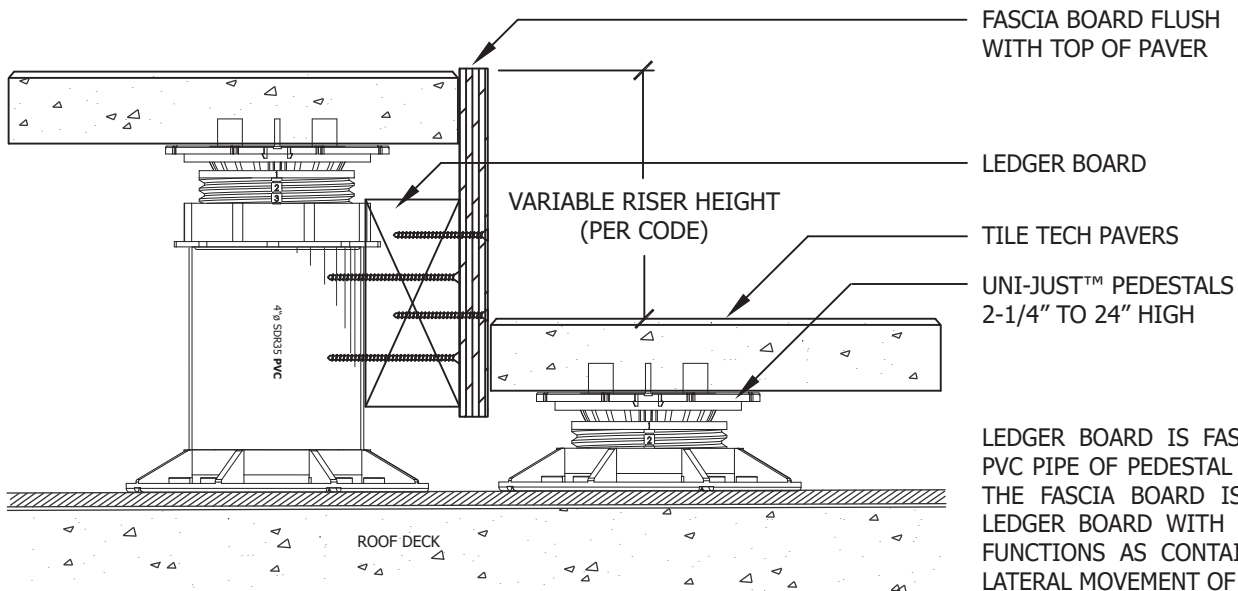

LEDGER BOARD IS FASTENED TO VERTICAL PVC PIPE OF PEDESTAL WITH DECK SCREWS. THE FASCIA BOARD IS FASTENED TO THE LEDGER BOARD WITH FINISH SCREWS AND FUNCTIONS AS CONTAINMENT TO PREVENT LATERAL MOVEMENT OF PAVERS.

GREEN ROOF CONTAINMENT

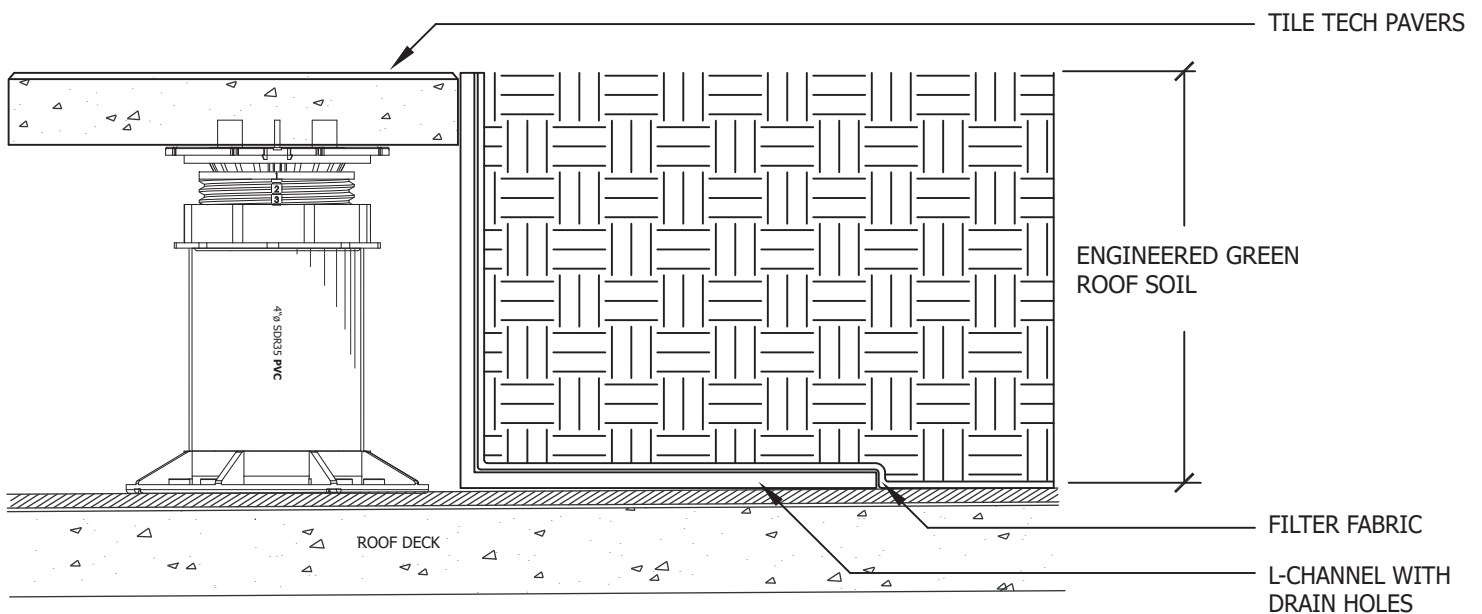

GENERAL NOTES: APPLY TO ALL OF THE ABOVE PRODUCTS

1. INSTALLATION MUST BE COMPLETED IN ACCORDANCE WITH TILE UP INC PRODUCT SPECIFICATIONS.
2. DRAWING NOT TO SCALE.
3. USE OF BUFFER PADS IS MANDATORY.
4. CONTRACTOR'S NOTE: FOR PRODUCT AND COMPANY INFORMATION VISIT www.TILETECHPAVERS.com